


**MSU UNION - FOOD COURT
 DEMO PLAN**

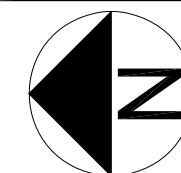

APPROVED BY APPR_BY _____
 DATE 8-8-23
 SCALE 1/8"=1'-0"


LAST REVISED ON 2-8-24
 LAST REVISED BY AL

BUILDING NO.

6

SHEET


1 of 6

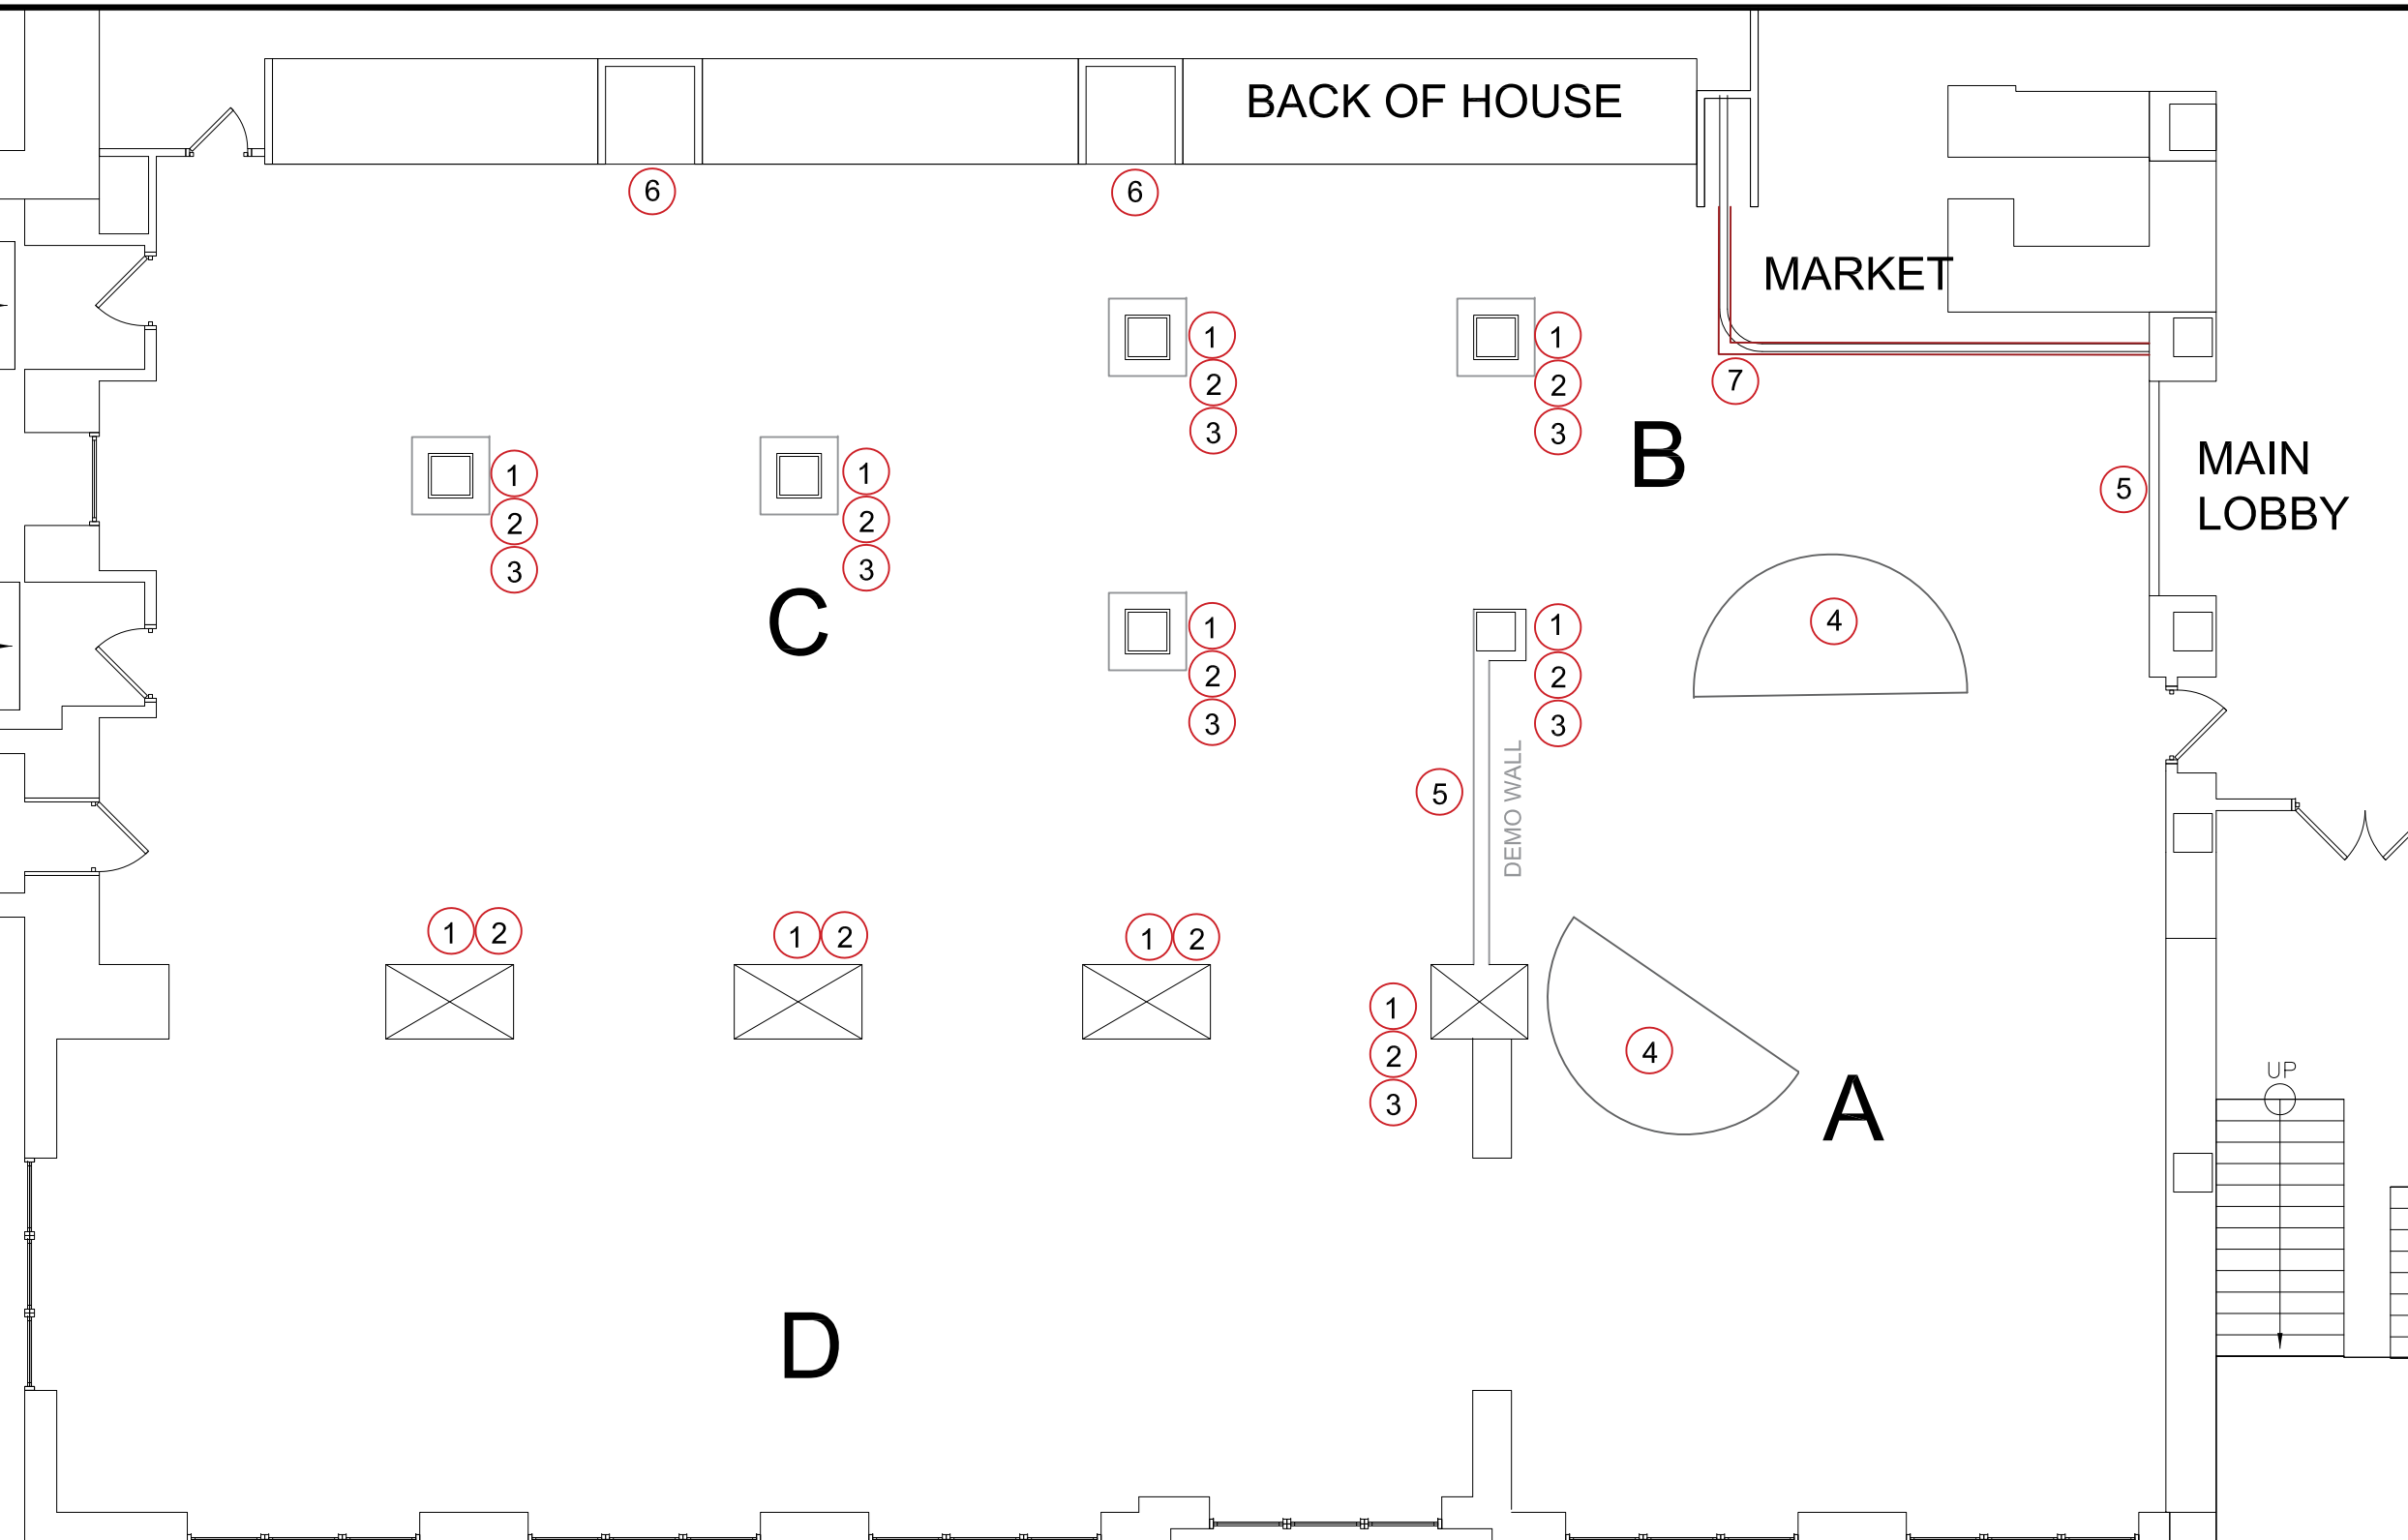

DEMOLITION NOTES:

1. REMOVE ALL QUARRY TILE BASE FROM PERIMETER WALLS AND COLUMNS.
2. REMOVE ALL WOOD PANELING FROM PERIMETER WALLS AND COLUMNS, BRING WALLS TO SMOOTH LEVEL 4 FINISH TO ACCEPT PAINT.
3. REMOVE ALL TRIM AND UP-LIGHTING AROUND COLUMNS
4. REMOVE ALL FIXED-SEATING BOOTHS AND PARTIAL WALLS ASSOCIATED, FILL FLOOR AS NEEDED TO MATCH HEIGHT OF EXISTING QUARRY TILE.
5. MOVE TEMPORARY WALL LOCATED IN THE SOUTH ENTRANCE TOWARDS LOBBY AND INSIDE DOORWAY OPENING SO THE QUARRY TILE CAN BE PREPPED AND NEW FLOORING INSTALLED.
6. REMOVE COKE MACHINES, LEAVE BEHIND COUNTER. TEMPORARILY TERMINATE WATER LINES AND COVER FLOOR DRAINS AS NEEDED.
7. REMOVE TEMPORARY WALL. DEACTIVATE FIRE GATE BUT LEAVE GATE INTACT AND LOCKED. DO NOT DEMO WALL UNTIL THE NEW PERMANENT WALL CAN BE BUILT IMMEDIATELY.

**MSU UNION - FOOD COURT
 RCP DEMO PLAN**

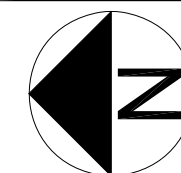

APPROVED BY APPR_BY _____
 DATE 8-8-23
 SCALE 1/8"=1'-0"

LAST REVISED ON 2-8-24
 LAST REVISED BY AL

BUILDING NO.
6

SHEET
2 of 6

BACK OF HOUSE

MARKET

B

MAIN LOBBY

C

A

D

5

5


5

5

RCP DEMOLITION NOTES:

1. REMOVE ENTIRE CEILING GRID AND TILES, LEAVE EXISTING HANGERS ATTACHED TO DECK, RE-USE IF POSSIBLE
2. SEE SUPPLEMENTAL ELECTRICAL DRAWINGS PAGE E-1 FOR DEMO NOTES
3. REPLACE AIR SUPPLY VENTS WITH NEW TO MATCH WHITE CEILING
4. SEND ALL FIXTURES TO SURPLUS / MSU RECYCLING
5. REMOVE/ REFINISH EXISTING ACOUSTICAL TEXTURED FINISH IN ALL EXISTING BARREL CEILINGS TO A SMOOTH FINISH.

MSU UNION - FOOD COURT
ARCH / ELEC PLAN

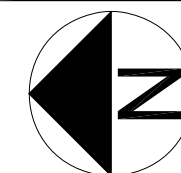


APPROVED BY APPR_BY _____
DATE 8-8-23
SCALE 1/8"=1'-0"

LAST REVISED ON 2-8-24
LAST REVISED BY AL

BUILDING NO. **6**

SHEET **3 of 6**

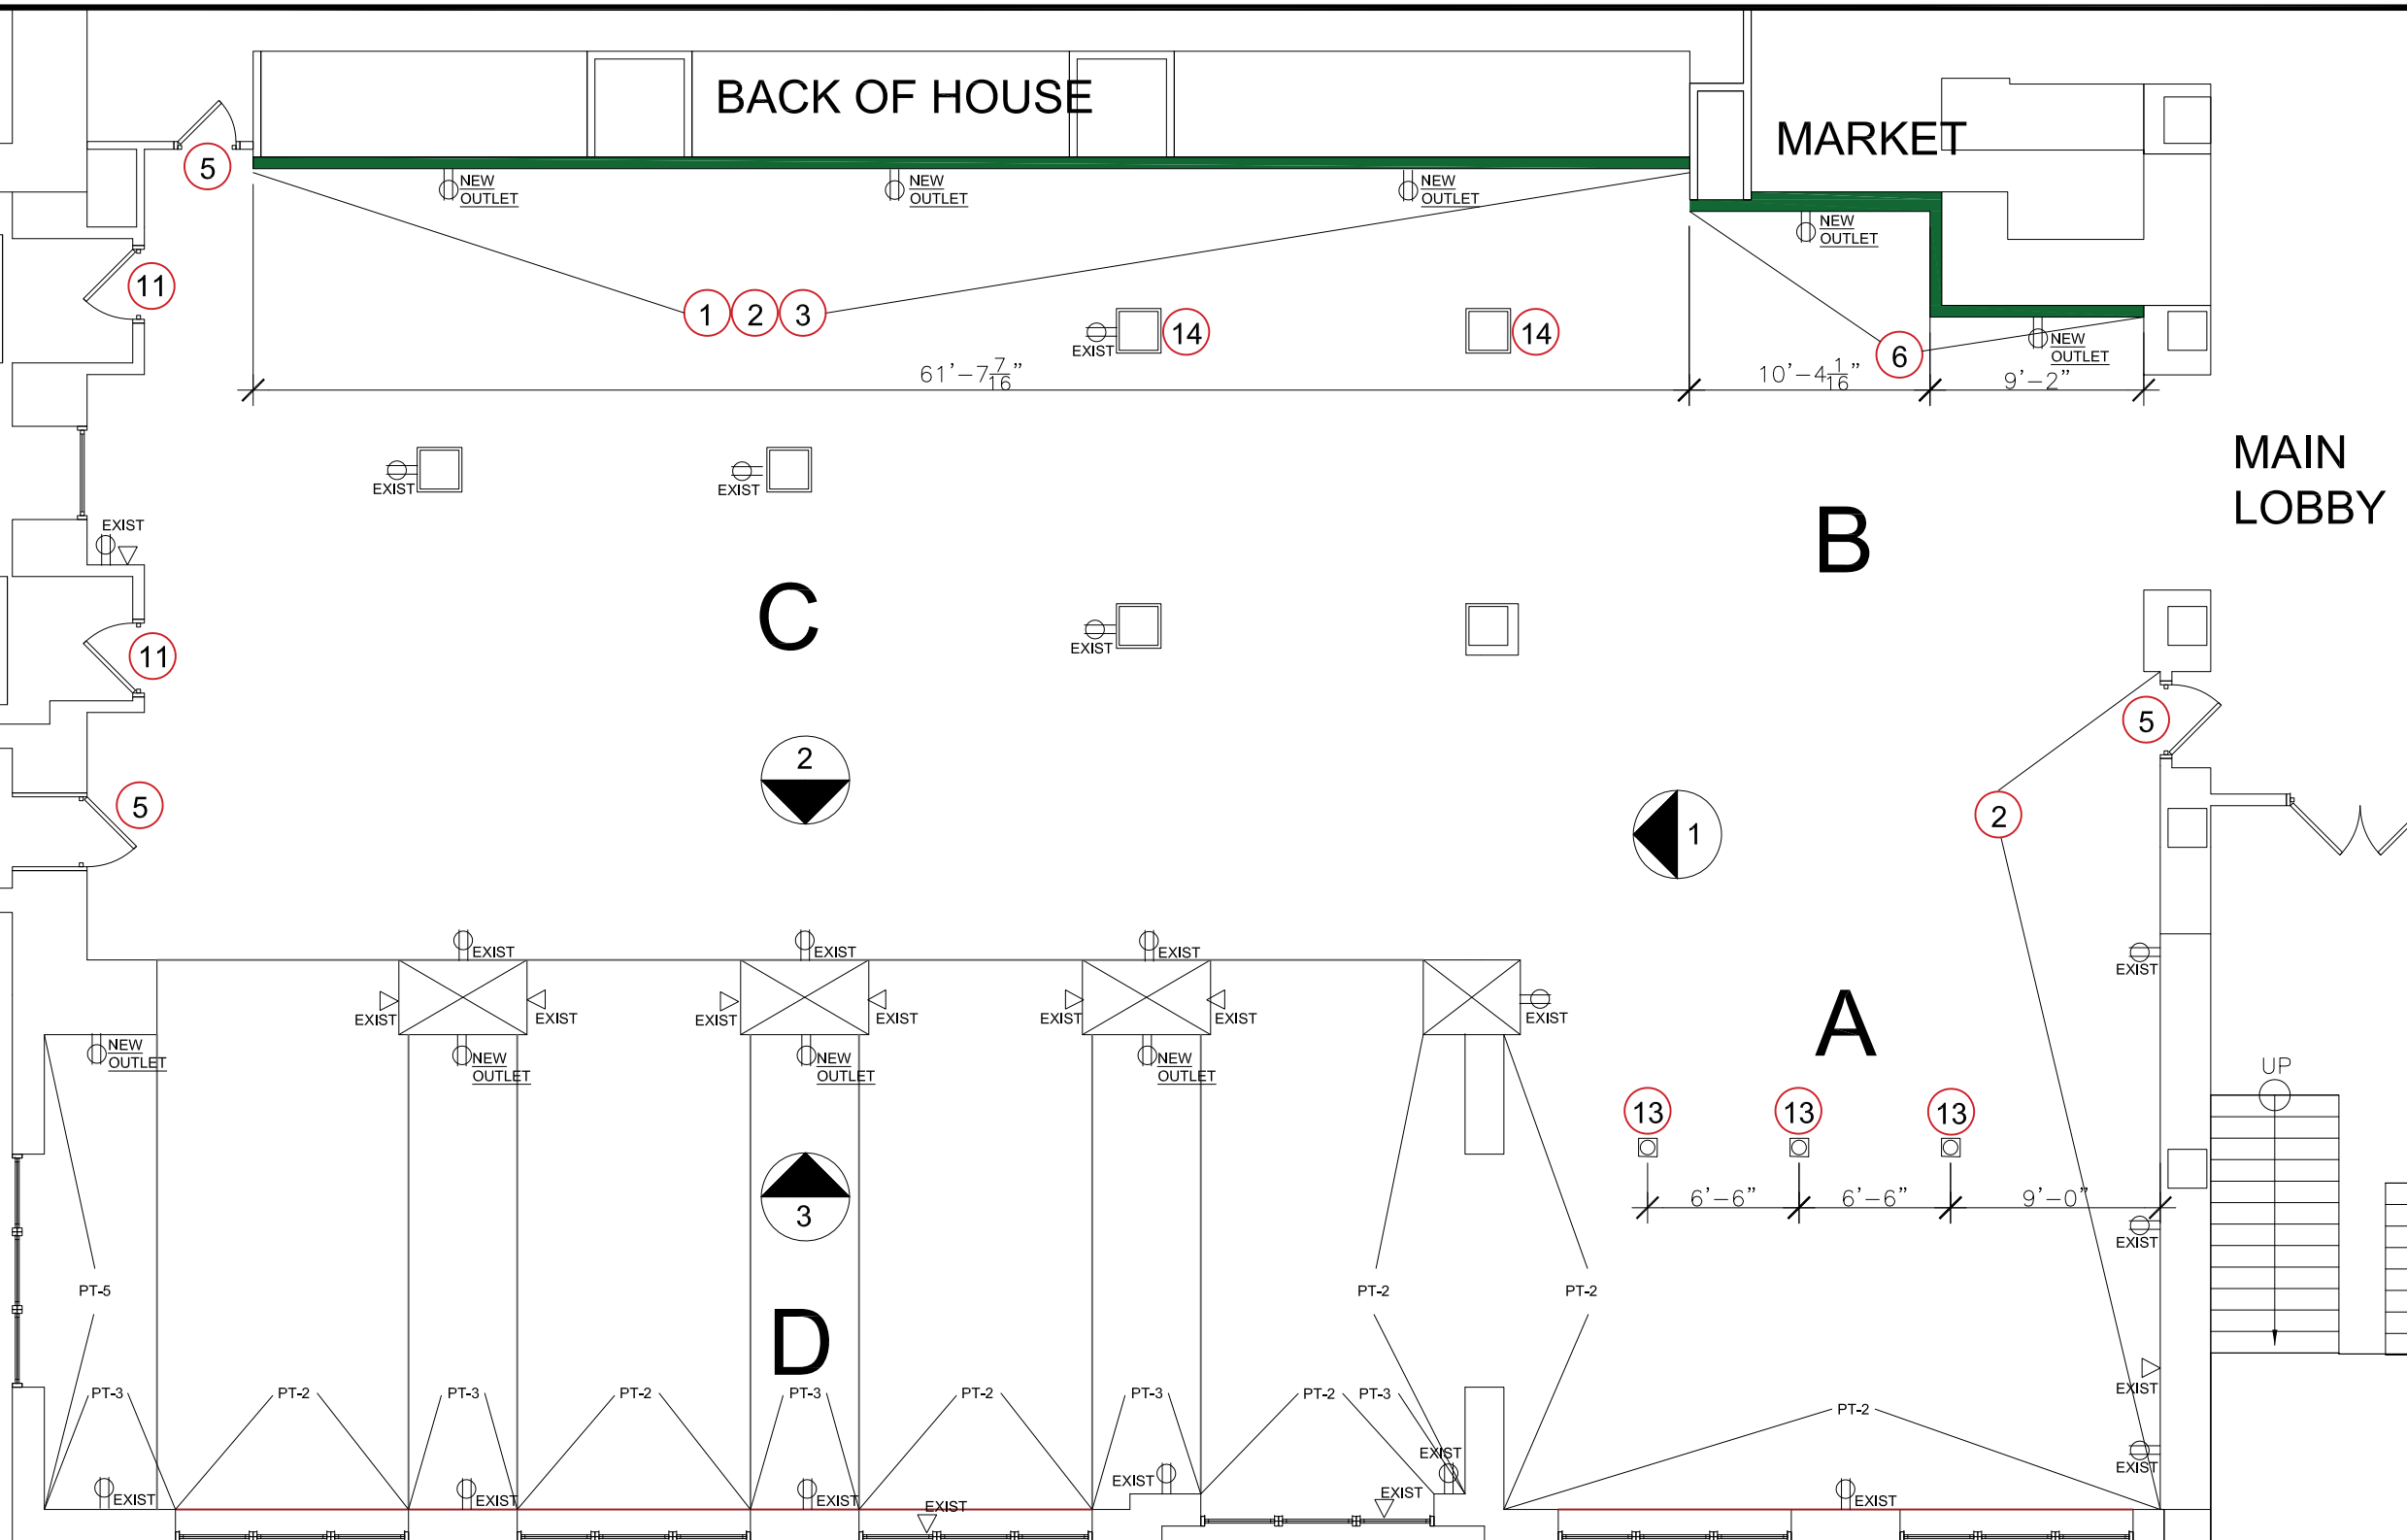


NOTES:

1. BUILD TEMP GYP WALL DIRECTLY IN FRONT OF EXISTING COUNTER, SLIGHTLY OFFSET SO TO NOT ALTER COUNTER OR SODA MACHINES. DEMO ALL QUARRY TILE BASE ALONG COUNTER AREA, PATCH AND REPAIR WALL WHERE REMOVED TO SMOOTH FINISH, PREP FLOOR AND INSTALL NEW FLOOR PRIOR TO BUILDING TEMPORARY WALL. PLACE STUDS AS FAR APART AS POSSIBLE SO TO LIMIT ANCHOR POINTS INTO NEW FLOORING. SAVE EXTRA FLOORING FOR REPLACEMENT WHEN TEMP WALL IS REMOVED.
2. MSU SUPPLIED VINYL GRAPHIC, PAINTING CONTRACTOR TO INSTALL VINYL.
3. INSTALL THREE NEW OUTLETS ON TEMPORARY WALL - PULL POWER FROM UNDER SODA MACHINES IF POSSIBLE.
4. REPAIR ALL WALL AND CEILING PLASTER AS NEEDED THROUGHOUT FOOD COURT SPACE.
5. REPAINT ALL INTERIOR SIDE OF DOORS AND FRAMES, PT-4 UNLESS OTHERWISE NOTED.
6. BUILD NEW WALLS TO SEPARATE THE MARKET SPACE FROM THE FOOD COURT SPACE. BUILD WALL TO THE EDGE OF THE SOFFIT FACING THE FOOD COURT. CONFIRM PLACEMENT WITH ASHLEY LATINEN (PPO) PRIOR TO BUILDING. PT-2
7. INSTALL NEW OUTLETS WHERE NOTED ON FLOOR PLAN.
8. REPLACE ALL EXISTING ELECTRICAL OUTLET AND PLATES WITH ST STL.
9. TERMINATE ALL EXISTING DATA PORTS AND REPLACE WITH BLANK ST STL PLATES.
10. PAINT ALL METAL GRILLS TO MATCH WALL COLOR.
11. REFINISH AND STAIN EXISTING DOORS. PPO PROJECT MANAGER TO PROVIDE STAIN COLOR.
12. ALL NEW OUTLETS AT STANDARD HEIGHT OFF FLOOR UNLESS OTHERWISE NOTED.
13. NEW FLOOR CORE OUTLETS. FOLLOW DIMENSIONS FOR LOCATIONS.


PAINT SPECS

- PT-1 SHERWIN WILLIAMS - SW7014 EIDER WHITE
- PT-2 SHERWIN WILLIAMS - SW7016 MINDFUL GRAY
- PT-3 SHERWIN WILLIAMS - SW6180 OAKMOSS
- PT-4 SHERWIN WILLIAMS - SW7018 DOVETAIL
- PT-5 SHERWIN WILLIAMS - SW7710 BRANDYWINE

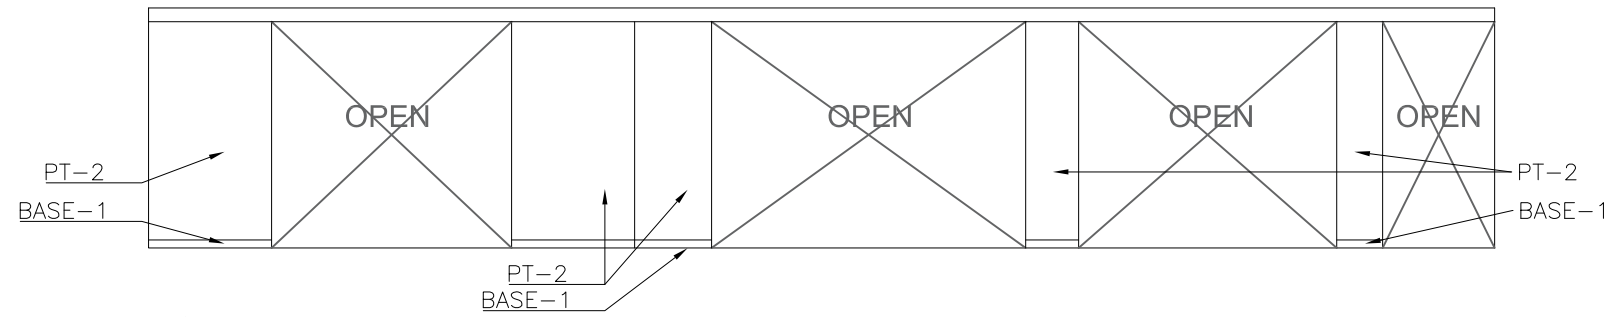

INTERIOR ELEVATION

SCALE: 1'-0" = 1/8"


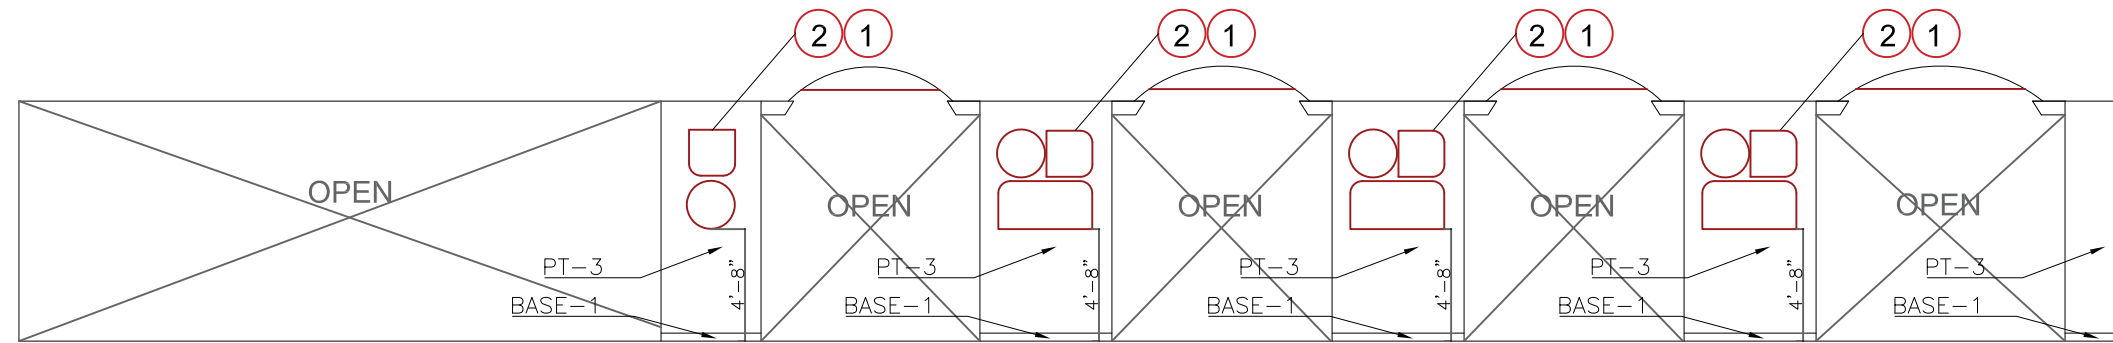


INTERIOR ELEVATION

SCALE: 1'-0" = 1/4"

NOTES:

1. FINISH EXISTING TEXTURE IN ALL BARREL CEILINGS TO A SMOOTH FINISH, PNT-1
2. BUZZI MOSS TILE PRODUCTS, (OFCl)

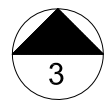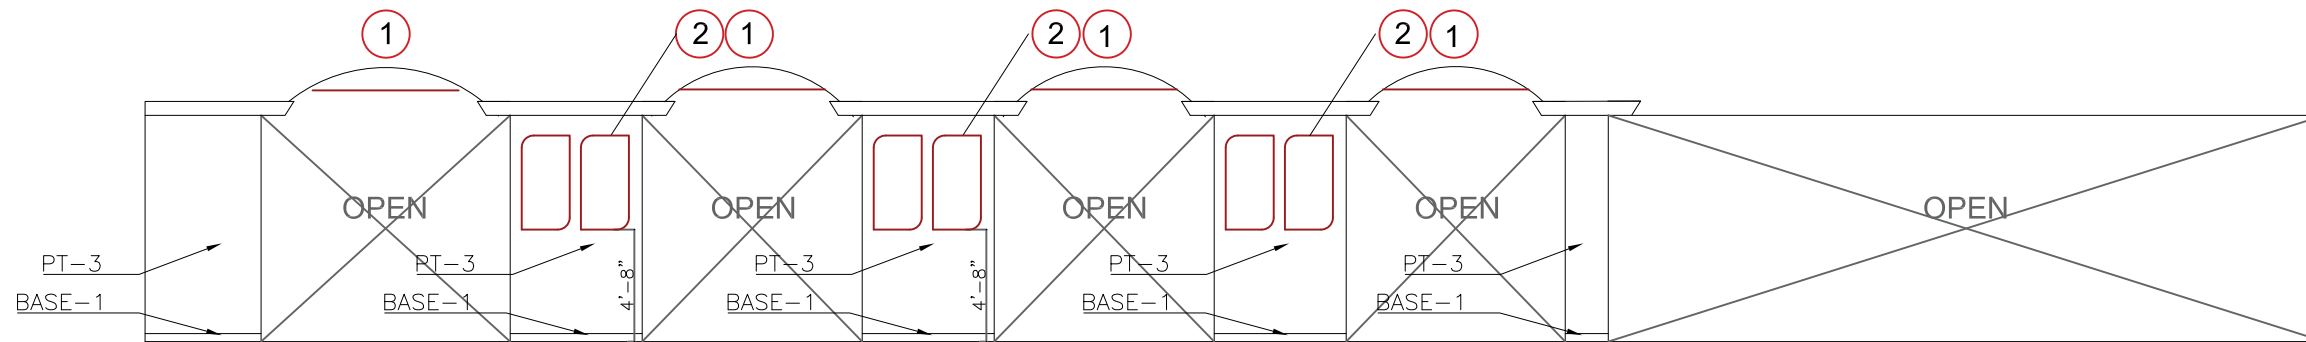


INTERIOR ELEVATION

SCALE: 1'-0" = 1/4"

NOTES:

1. FINISH EXISTING TEXTURE IN ALL BARREL CEILINGS TO A SMOOTH FINISH, PNT-1
2. BUZZI MOSS TILE PRODUCTS, (OFCl)

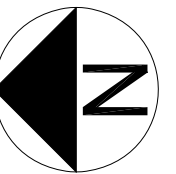

APPROVED BY APPR_BY
DATE 8-8-23
SCALE 1/8"=1'-0"

LAST REVISED ON 2-8-24
LAST REVISED BY AL


BUILDING NO.

6

SHEET

4 of 6

**MSU UNION - FOOD COURT
 REFLECTED CEILING PLAN**

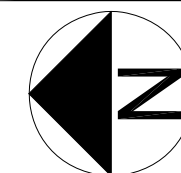

APPROVED BY APPR_BY
 DATE 8-8-23
 SCALE 1/8"=1'-0"


LAST REVISED ON 2-8-24
 LAST REVISED BY AL

BUILDING NO.

6

SHEET

5 of 6

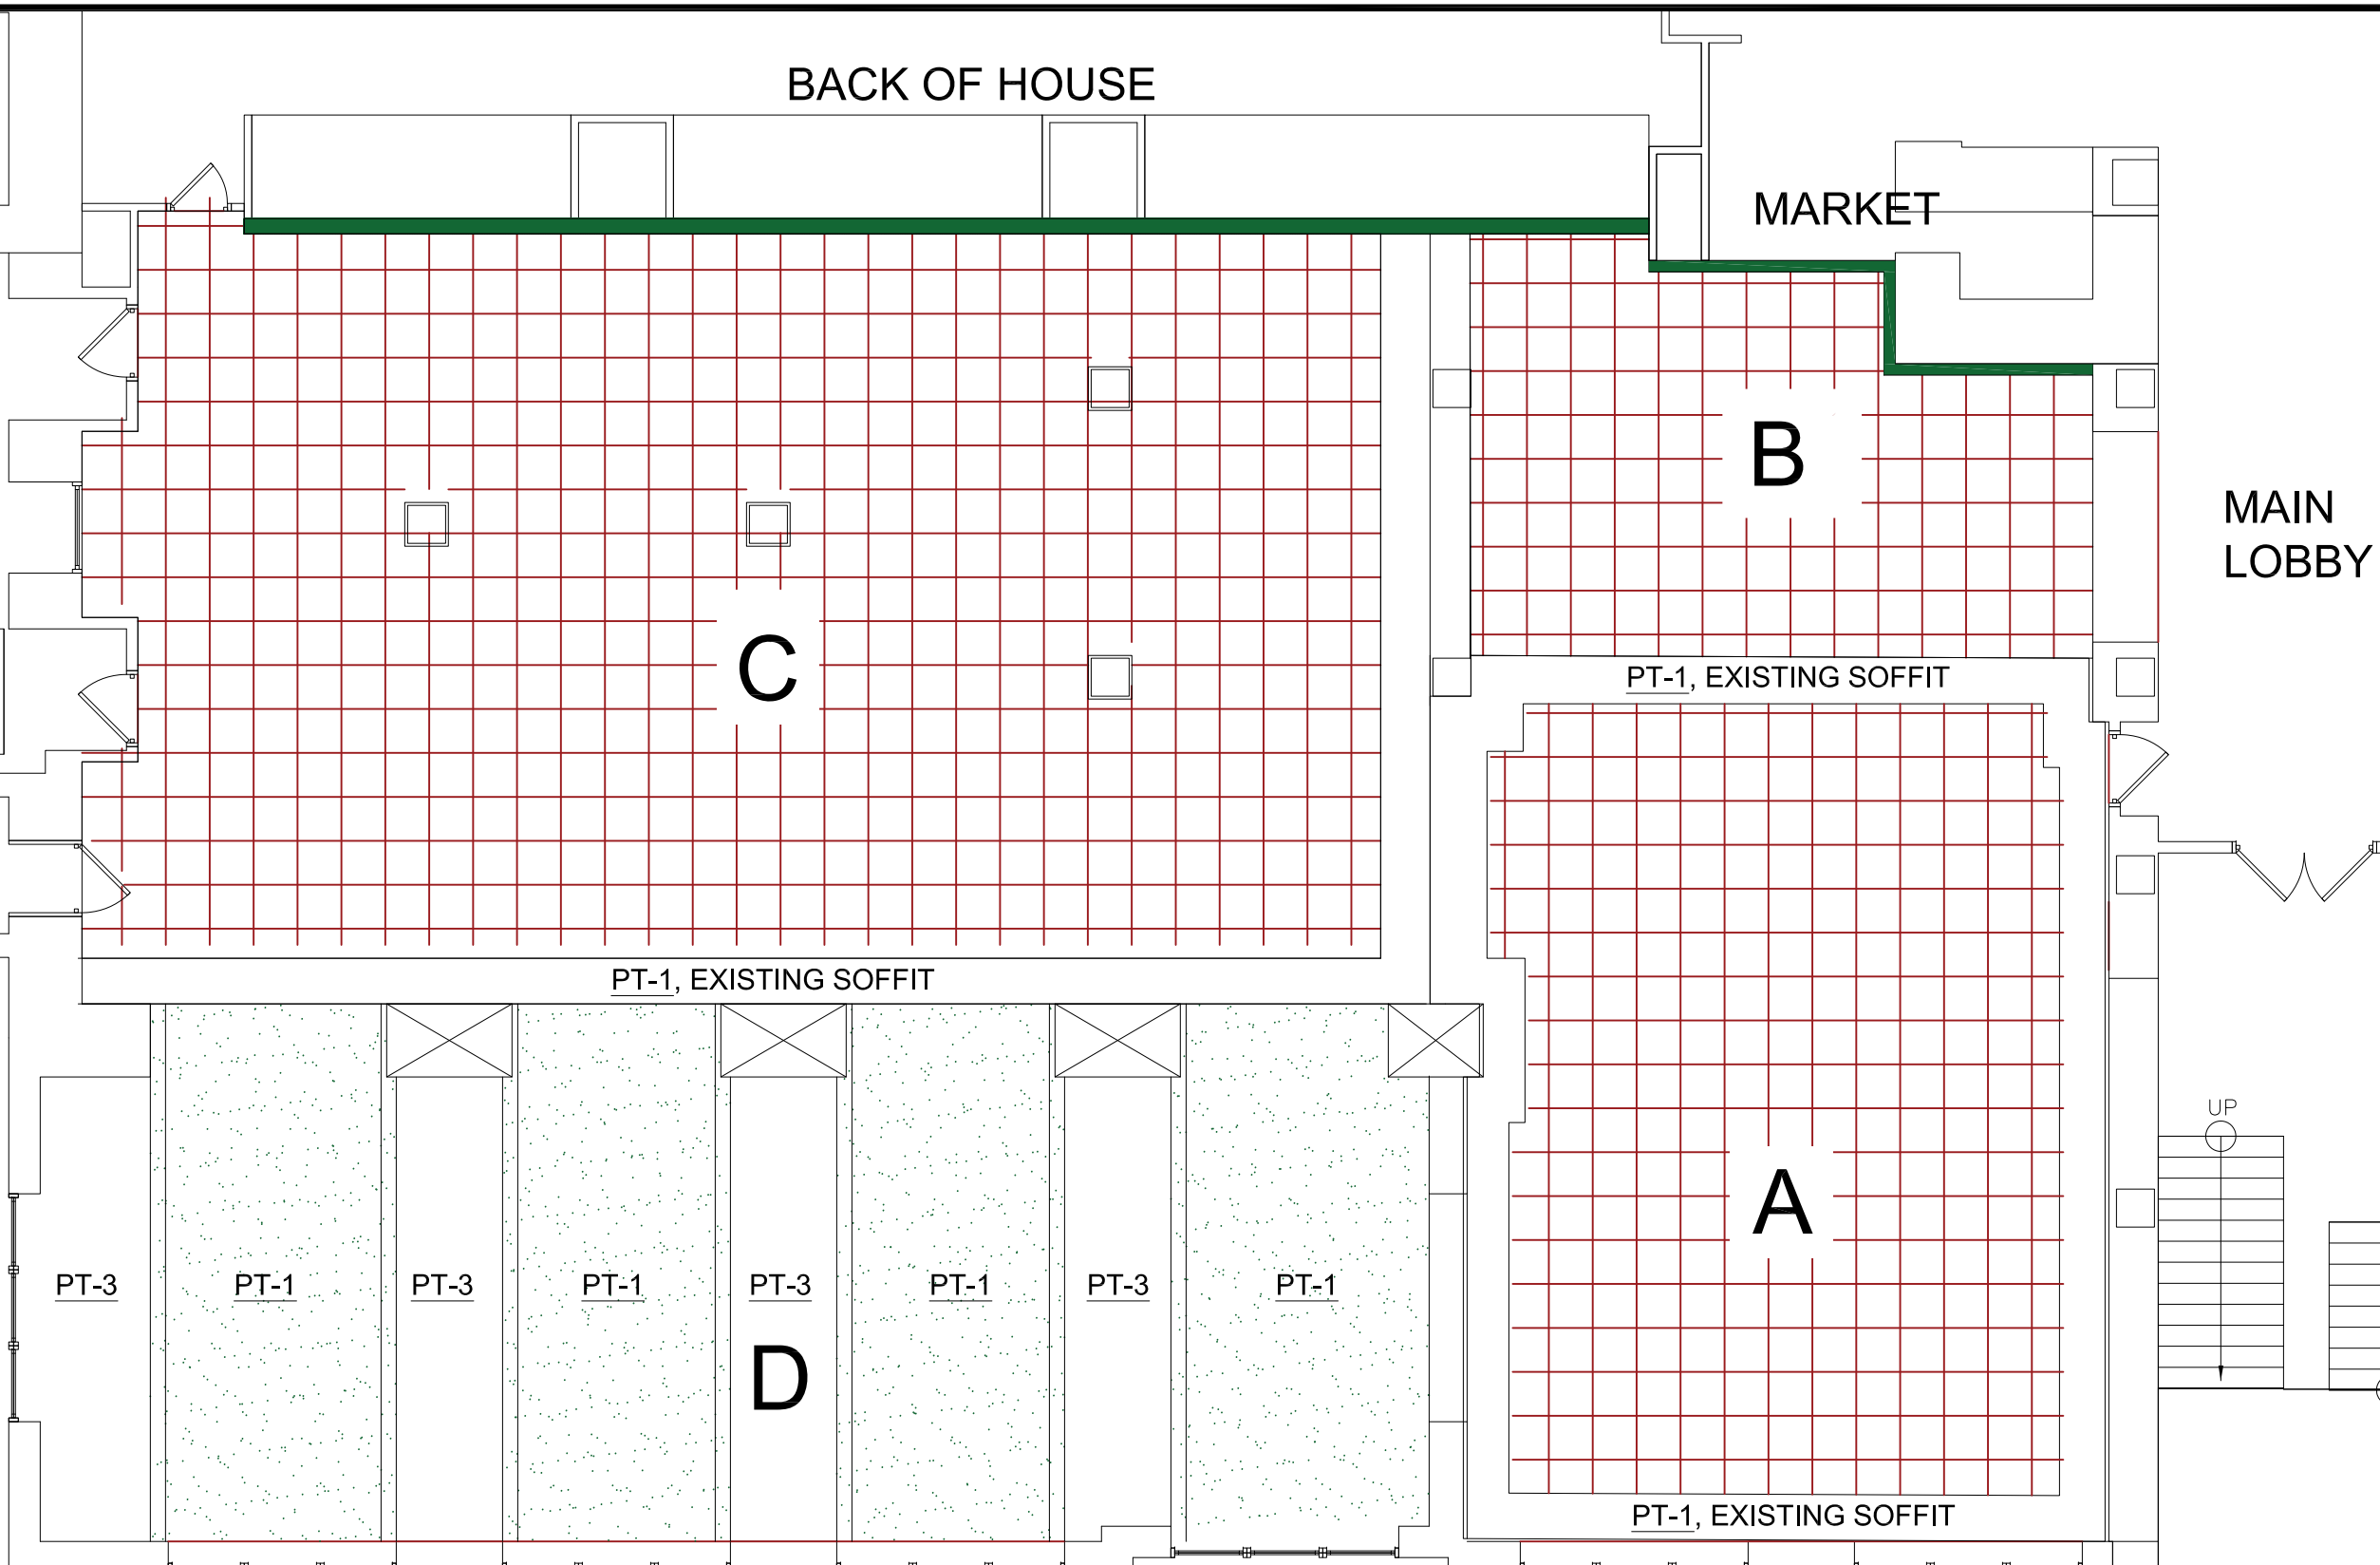

RCP NOTES:

1. SEE SUPPLEMENTAL ELECTRICAL DRAWINGS INCLUDED FOR LIGHTING SPECIFICATIONS AND LOCATIONS. SHEETS E-1, E-2, AND E-3.
2. PAINT ALL EXISTING SOFFITS IN AREA A,B AND C PT-1
3. PAINT BARREL CEILINGS IN AREA D, PT-1
4. PAINT FLAT CEILINGS IN AREA D, PT-3
5. ACCENT CEILING TILE (OFCI) IN AREA A - MFG: FACT, PROD: CALM-BRANCHES TILE, GRID: 9/16", TILE TYPE: TEGULAR, CLOSED TILE, COLOR: F02 LIGHT GRAY, CLOSED TILE LAYER COLOR: DIVINA MD COLOR 0943. PRODUCT REPLACES STANDARD 24X24 TILE.
6. GENERAL CEILING TILE IN AREA B AND C - MFG: USG INTERIORS, RADAR, WHITE, 2110 SQUARE EDGE (CFCI) COORDINATE WITH PPO PROJECT MANAGER ON HOW MANY TILES TO ORDER AS THE ACCENT CEILING TILE SPECIFIED WILL REPLACE VARIOUS STANDARD TILES.
7. CEILING GRID IN AREA A,B,C - MFG: USG INTERIORS, DONN DX 15/16" WHITE. INSTALL NEW CEILING GRID AT THE SAME HEIGHT AFF AS EXISTING. (CFCI)

PAINT SPECS

- PT-1 SHERWIN WILLIAMS - CEILING WHITE
- PT-2 SHERWIN WILLIAMS - LIGHT GRAY
- PT-3 SHERWIN WILLIAMS - DARK GREEN
- PT-4 SHERWIN WILLIAMS - DARK GRAY
- PT-5 SHERWIN WILLIAMS - RUST


*PAINT COLORS WILL BE PROVIDED BY THE PROJECT MANAGER

DECORATIVE CEILING TILE



- AREA A - 100 TILES
- AREA B - 50 TILES
- AREA C - 150 TILES

**MSU UNION - FOOD COURT
 FLOORING PLAN**

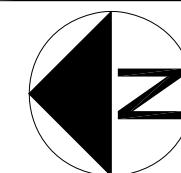

APPROVED BY APPR_BY
 DATE 8-8-23
 SCALE 1/8"=1'-0"


LAST REVISED ON 2-8-24
 LAST REVISED BY REV_BY

BUILDING NO.

6

SHEET

6 of 6

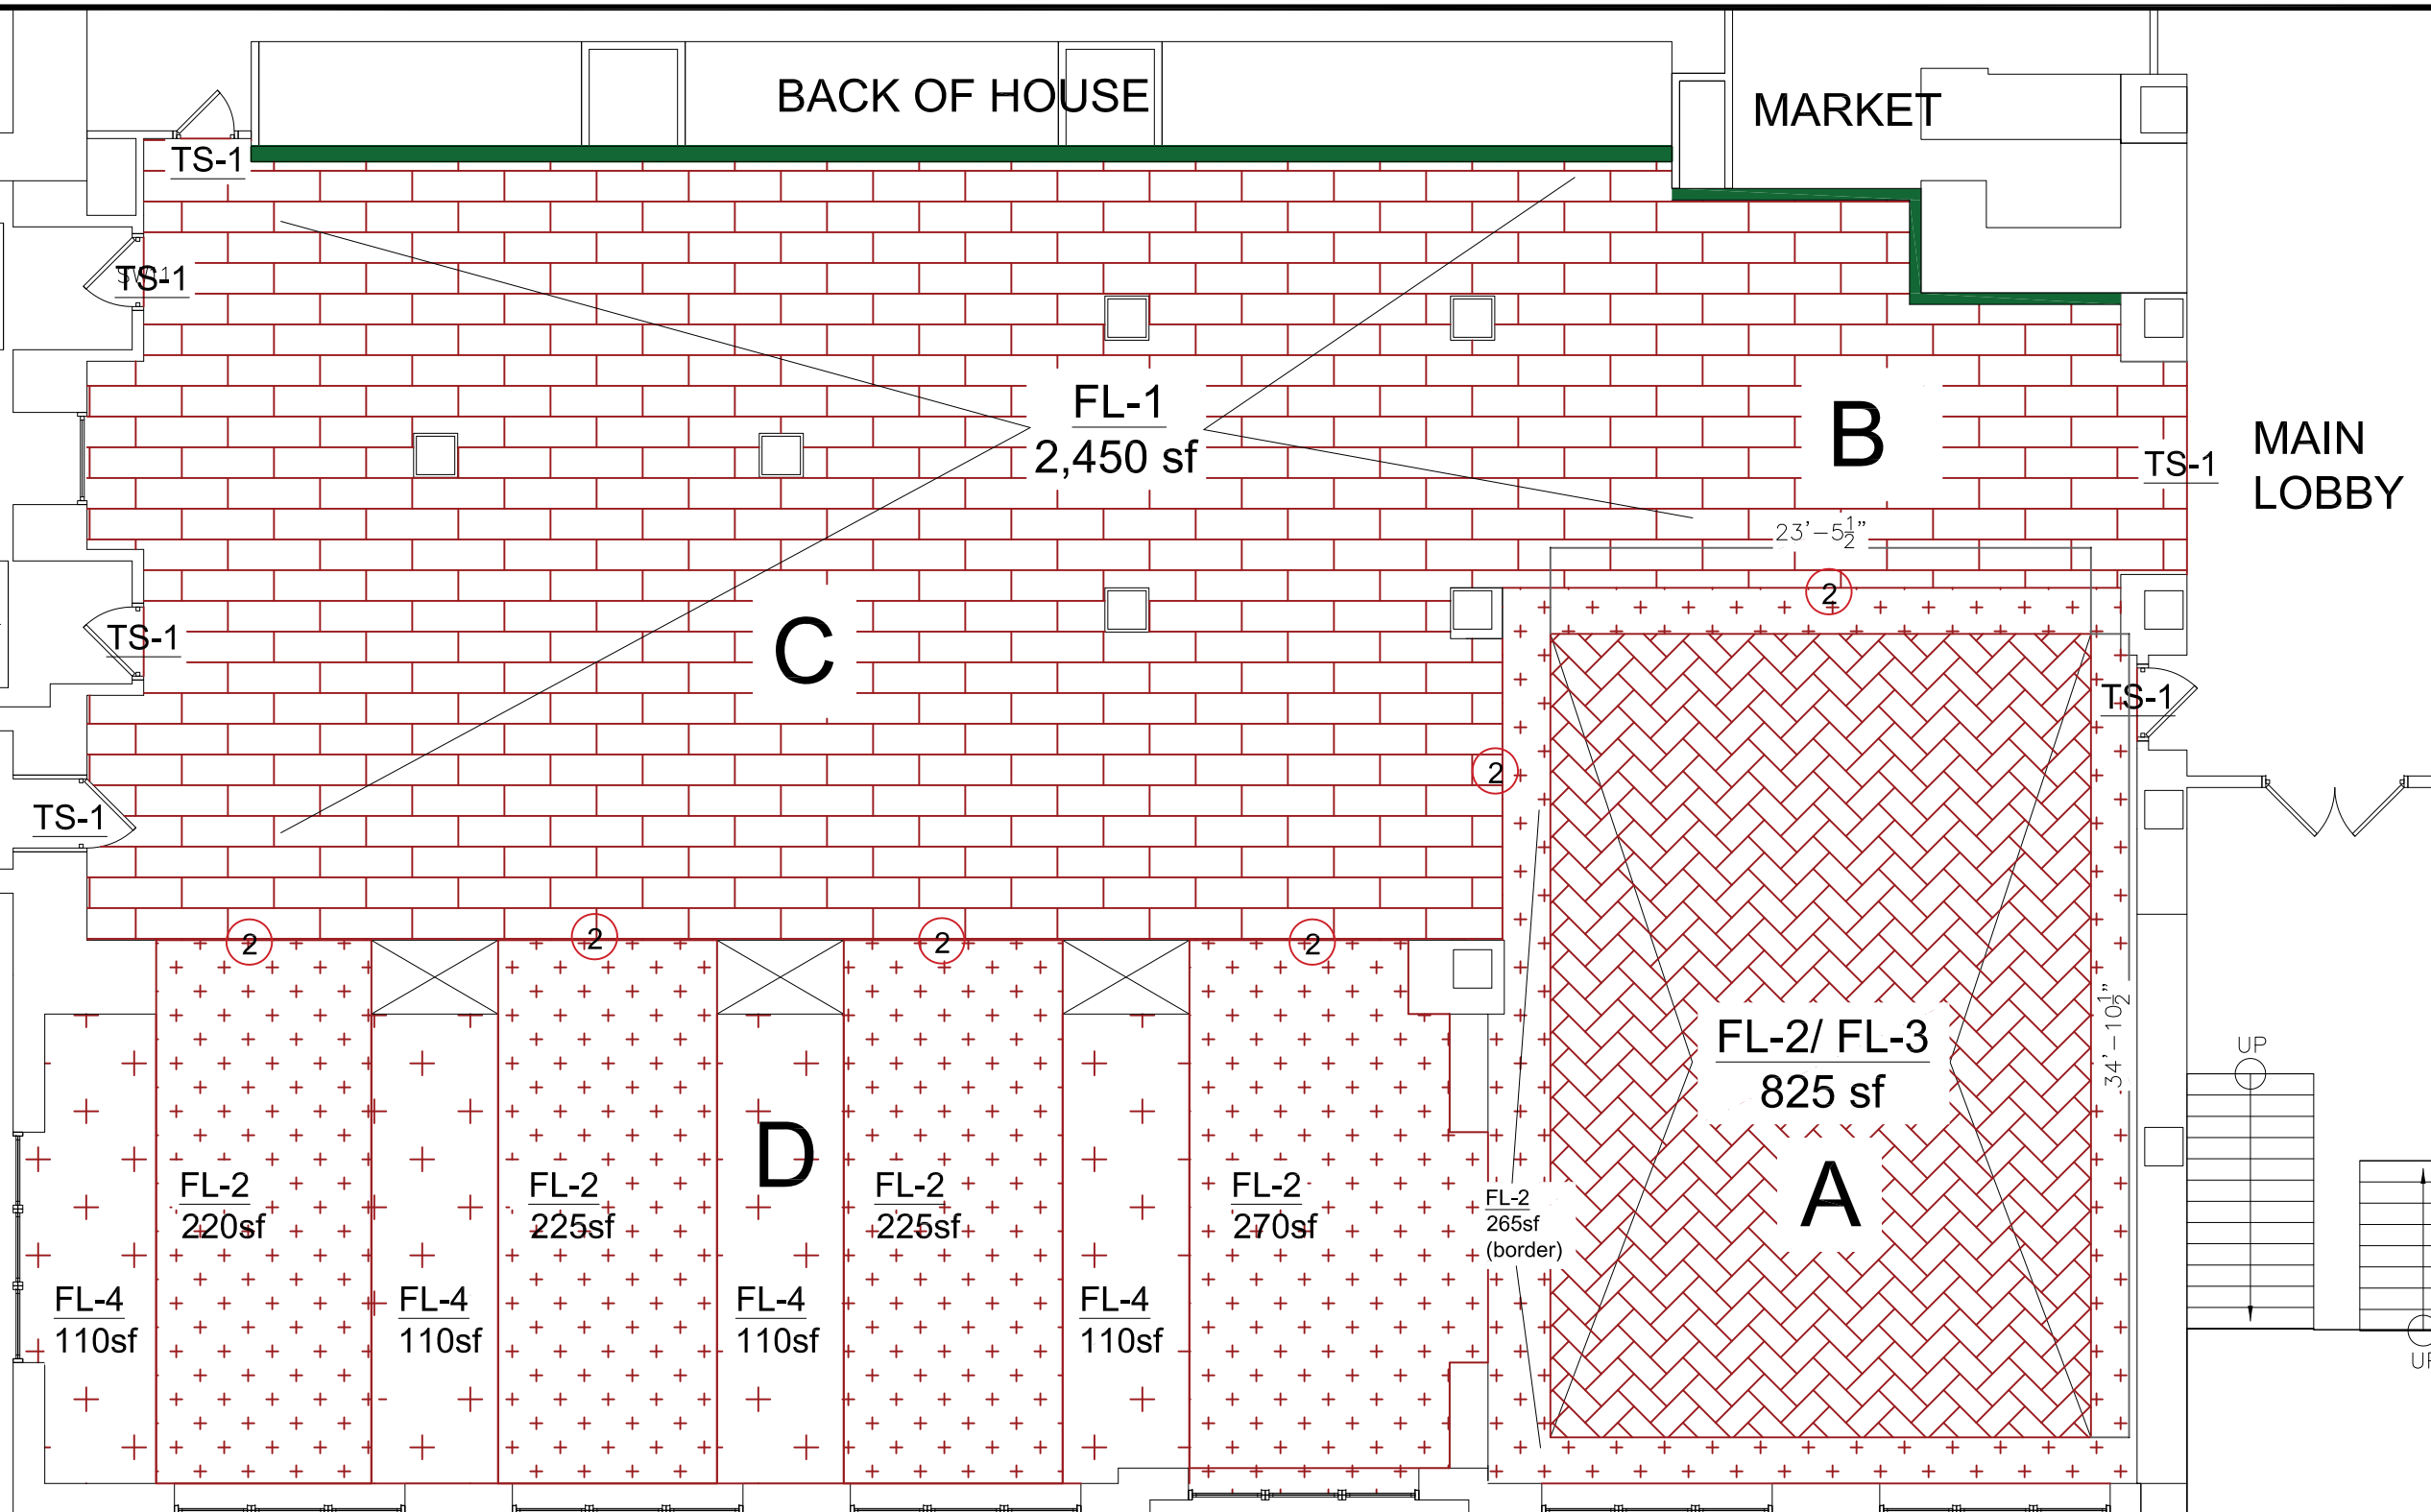

FINISH NOTES:

1. USE SCHONOX SUB FLOOR LEVELING PRODUCT TO LEVEL AND PREP OVER TOP EXISTING QUARRY TILE. ESTIMATED AND SUPPLIED BY FLOORING CONTRACTOR.
2. PREP FLOOR SO THAT BOTH FLOORING PRODUCTS WILL INSTALL LEVEL WITH ONE ANOTHER AND NOT REQUIRE A TRANSITION PRODUCT.
3. INSTALL FL-2 AND FL-3 AS RANDOM HERRINGBONE WITH 60% FL-2 AND 30% FL-3. WORK WITH ASHLEY LATINEN WHEN ON SITE TO LAY OUT PATTERN.
4. ALL FLOORING MATERIALS WILL BE ORDERED BY CUSTOMER (PPO) UNLESS OTHERWISE NOTED.
5. SQUARE FOOTAGE SHOWN IS AN ESTIMATE - FLOORING CONTRACTOR TO VERIFY QUANTITIES AND PROVIDE TO ASHLEY LATINEN (PPO) WITH QUANTITY TO ORDER.

FINISH SCHEDULE:

- FL-1 LVT - INTERFACE, TEXTURED WOODGRAINS, LEVEL SET A004, 27 HEMLOCK, INSTALLED BRICK-OFFSET IN DIRECTION AS SHOWN. (OFCl)
- FL-2 FORBO FLOORING - FLOTEX PLANK, PRAIRIES, WARM 3 (OFCl)
- FL-3 FORBO FLOORING - FLOTEX PLANK, PRAIRIES, COOL 3 (OFCl)
- FL-4 FORBO FLOORING - FLOTEX PLANK, PRAIRIES, GREEN TONE (OFCl)
- BASE-1 VINYL WALL BASE, BISHOP DIST. MFG: FLEXCO, PROD: BASE SCULPTURES, PROFILE: CAPTIVATE, COLOR: FJORD 043 (OFCl)
- TS-1 VINYL REDUCER TO TRANSITION FROM FL-1 TO EXISTING FLOORING. FLOORING CONTRACTOR TO RECOMMEND SPEC, MSU TO SELECT COLOR. (OFCl)