


- NOTES:
1. ALL SHEET METAL TO BE COPPER
 2. SOLDER ALL JOINTS
 3. SUPPORT PIPE ON ROOF EVERY 7'-0" AND AT CHANGES IN DIRECTION.

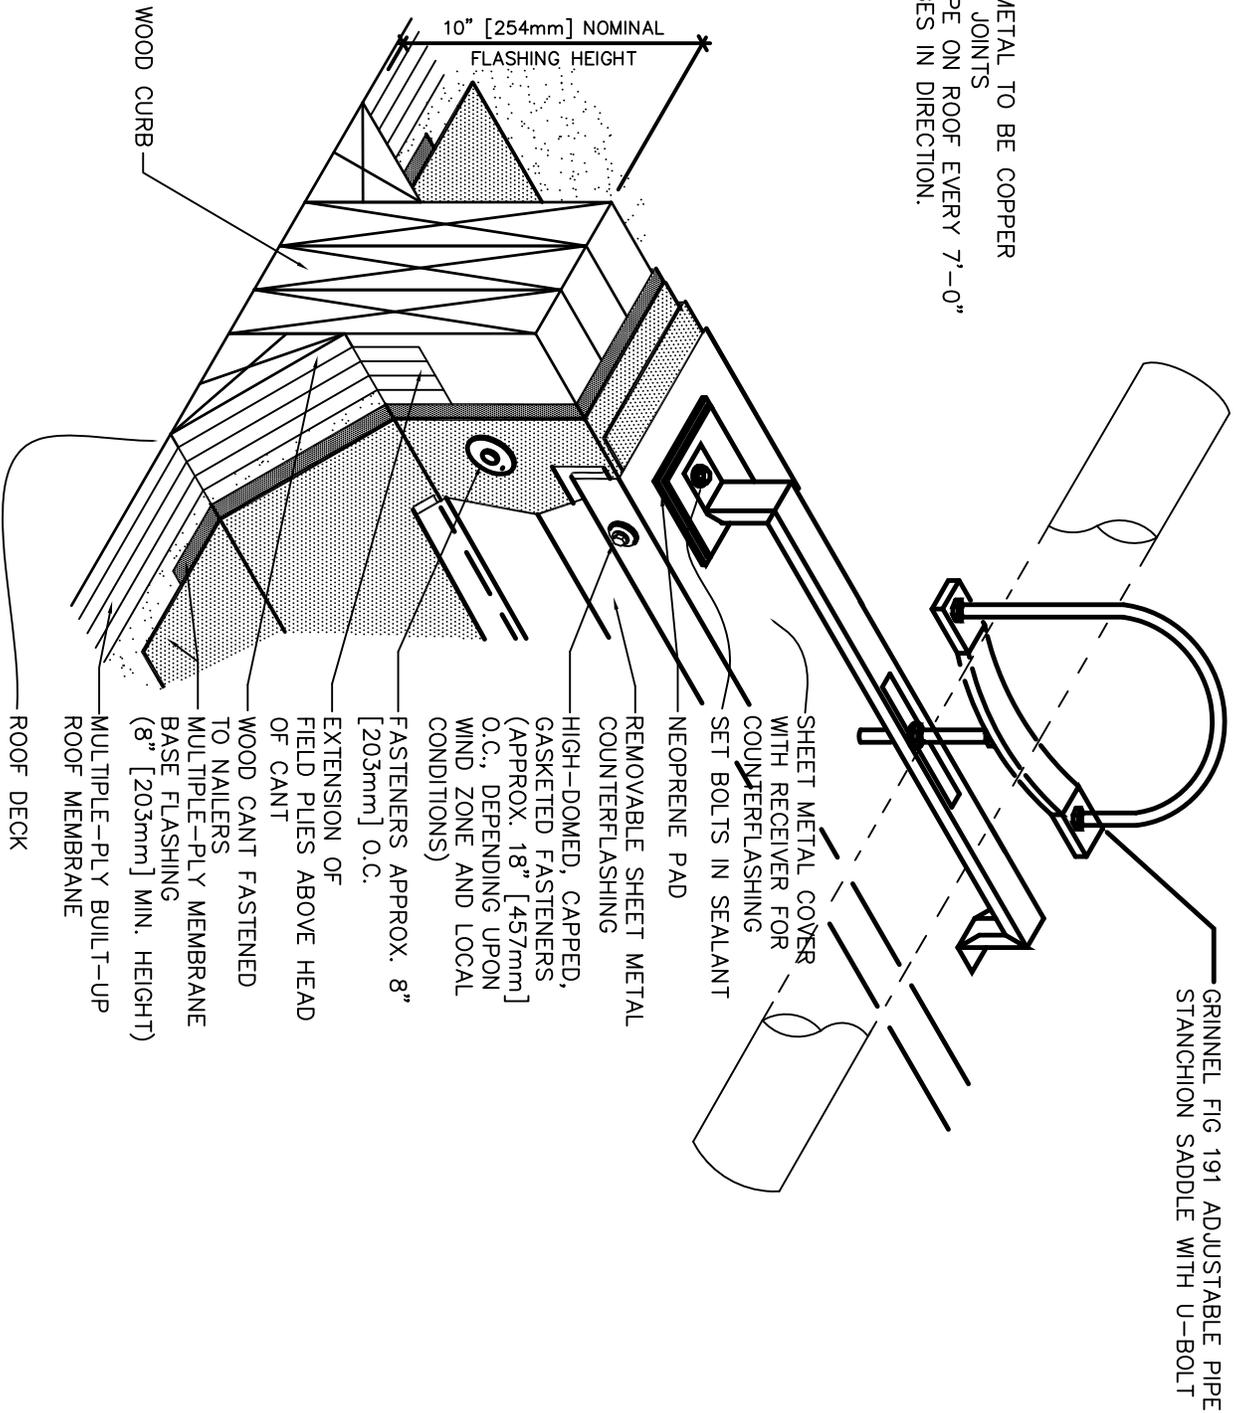

PIPE SUPPORT ON ROOF DETAIL
NO SCALE

DATE	10/12/10
DRAWN	
REVISION	
DRAWN BY	JGUNTHER
DETAIL NO.	XXXXXX-XX
SHEET	
OF ONE	