


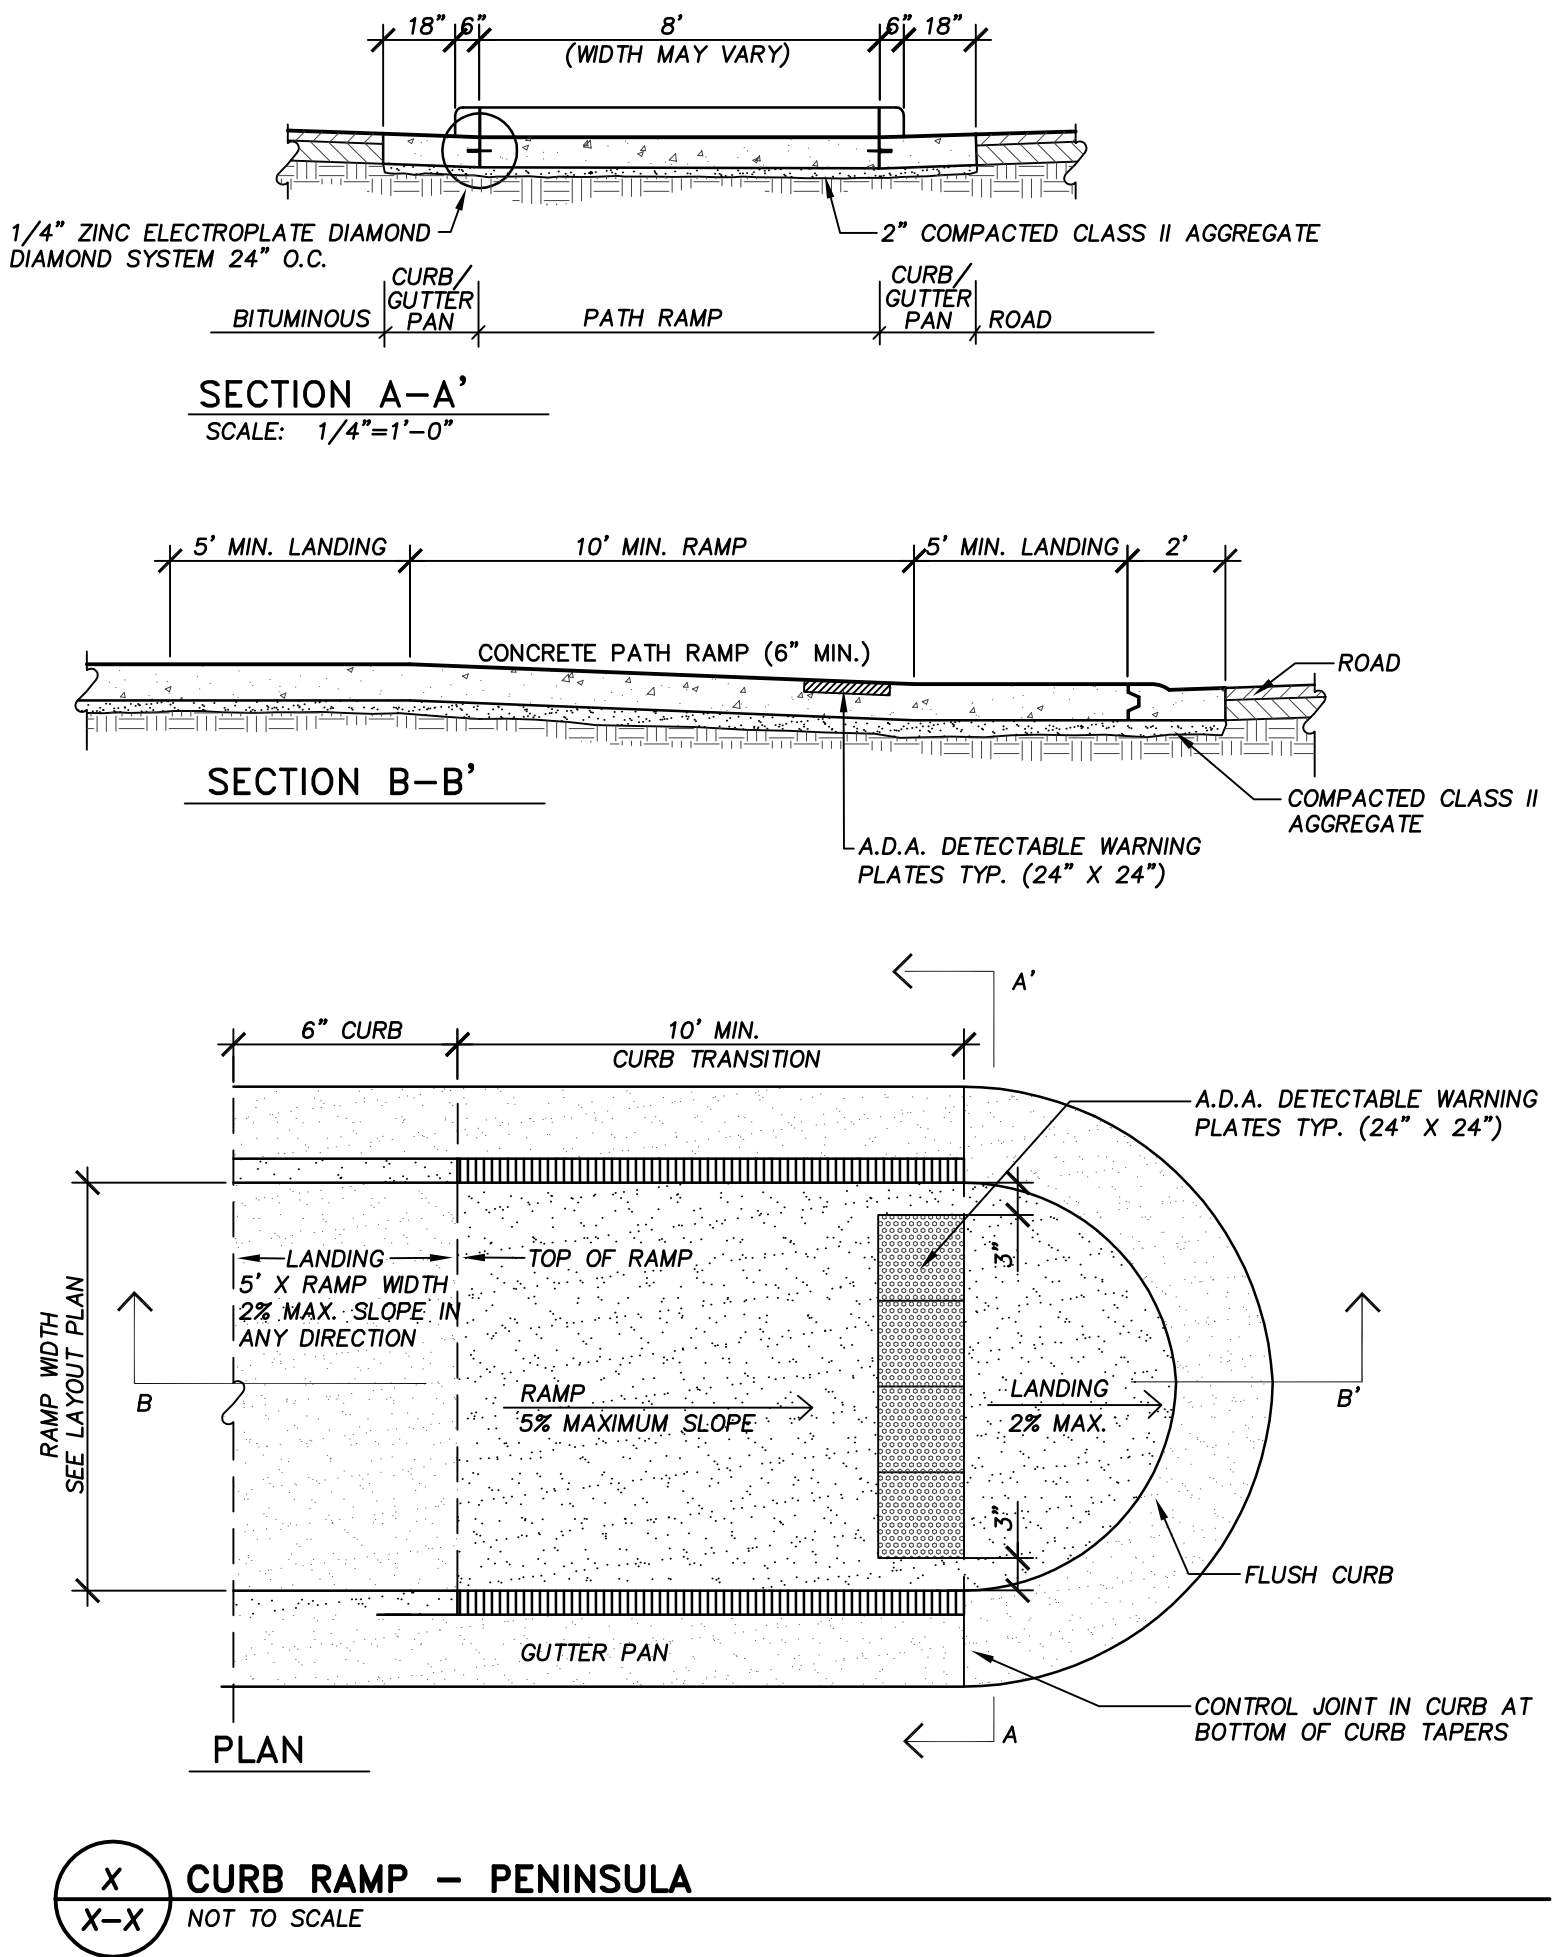

SEE SPECIFICATION SECTION
321313 CONCRETE PAVEMENT
321613 CONCRETE CURBS & GUTTERS

CS_STD_CIV_321313_CURB_RAMP-PENINSULA.dwg