



SECTION B-B'

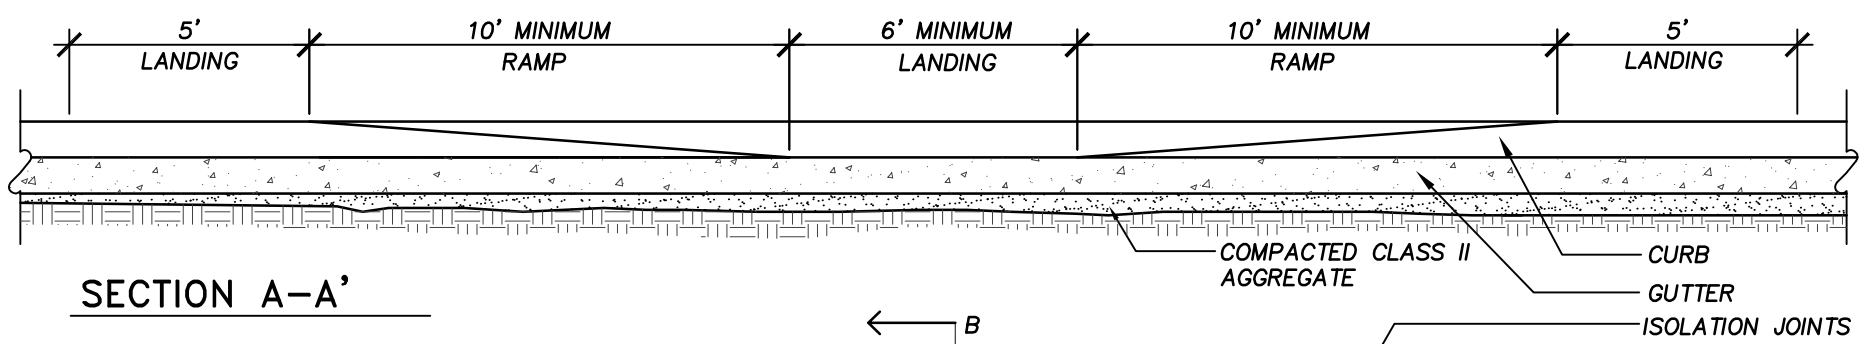

SECTION A-A'

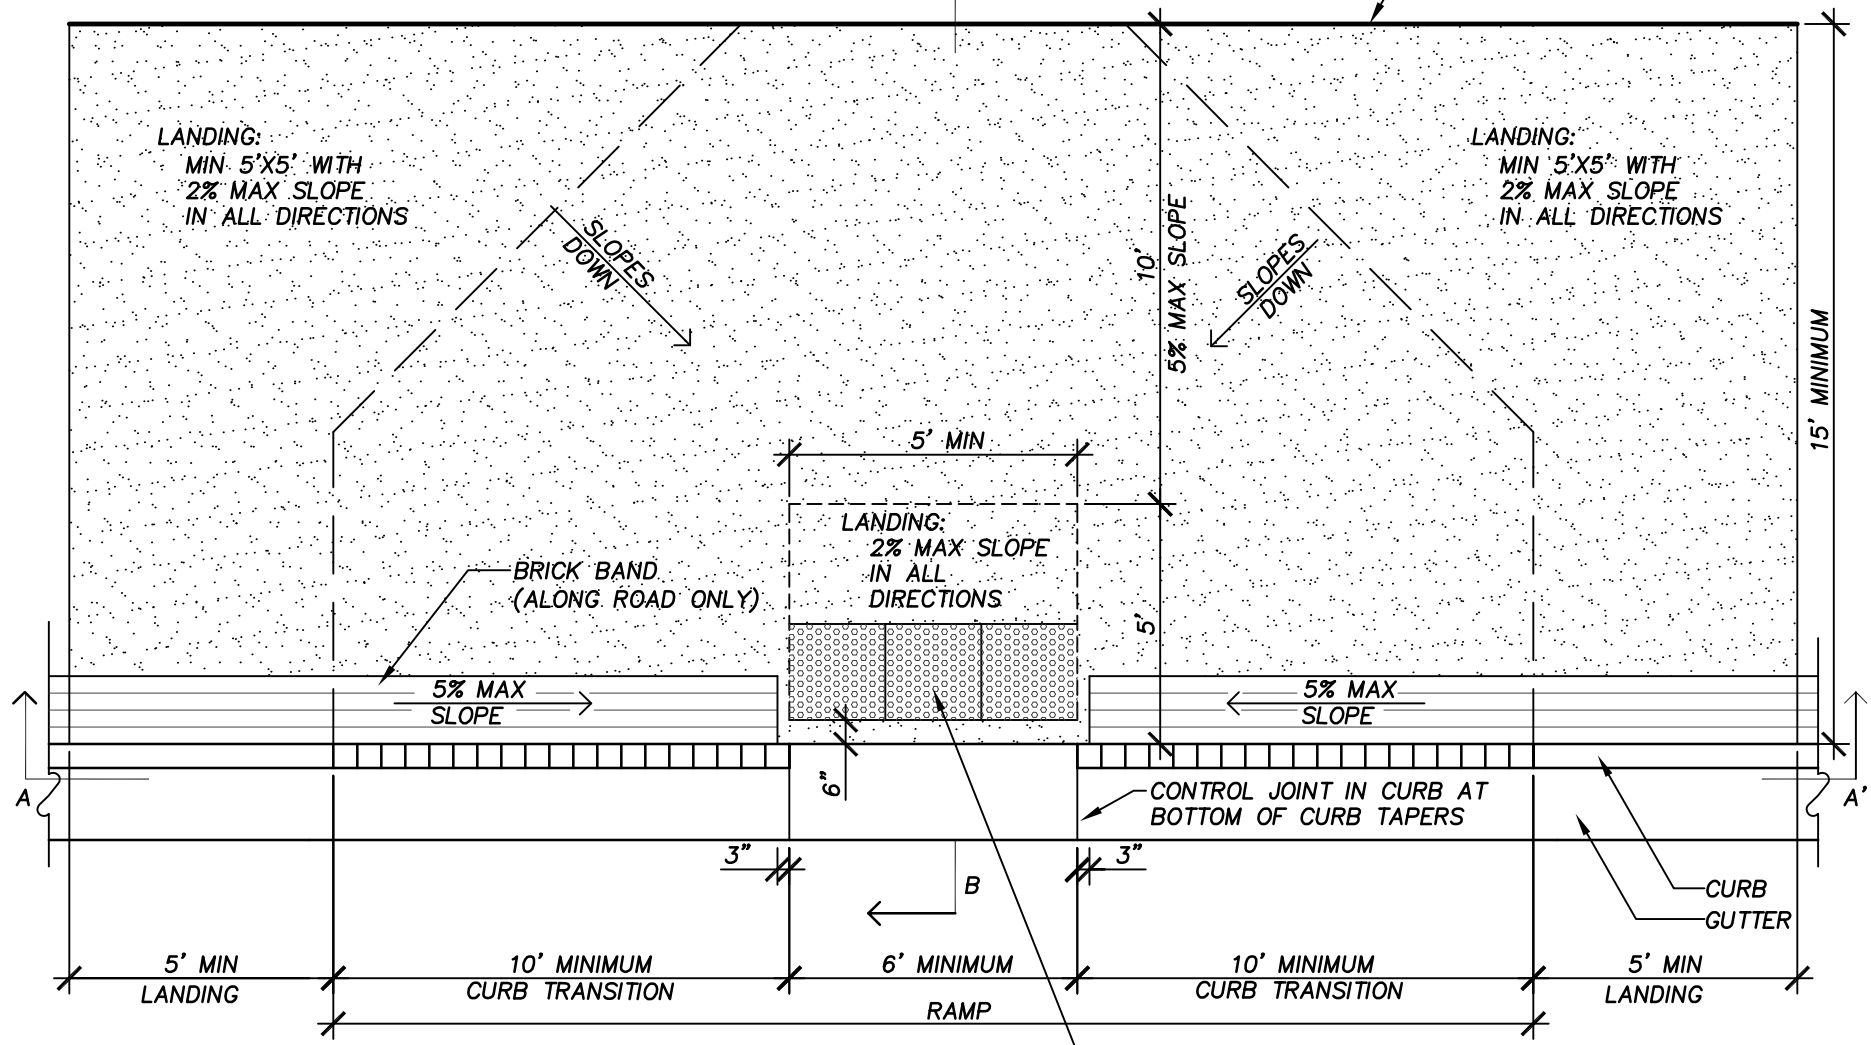


PLAN

A.D.A. DETECTABLE WARNING PLATES (24"x24") AS SPEC. SET PLATES PERPENDICULAR TO DIRECTION OF CROSSWALK MARKINGS IN ROAD

X
X-X CURB RAMP - TERRACE
 NOT TO SCALE

SEE SPECIFICATION SECTION
 321313 CONCRETE PAVEMENT
 321613 CONCRETE CURBS & GUTTERS
 321416 BRICK PAVERS

CS_STD_CIV_321313_CURB_RAMP-TERRACE.dwg

MICHIGAN STATE UNIVERSITY Infrastructure Planning and Facilities	CURB RAMP - TERRACE Standard Detail		DATE 1/16/09	DETAIL NO. 321313-23	SHEET  OF ONE
			DRAWN	REVISION 9/8/17 RLANDRUM	