



SEE SPECIFICATION SECTION
 321723 PAVEMENT MARKING
 321613 CONCRETE CURBS AND GUTTERS
 321313 CONCRETE PAVEMENT

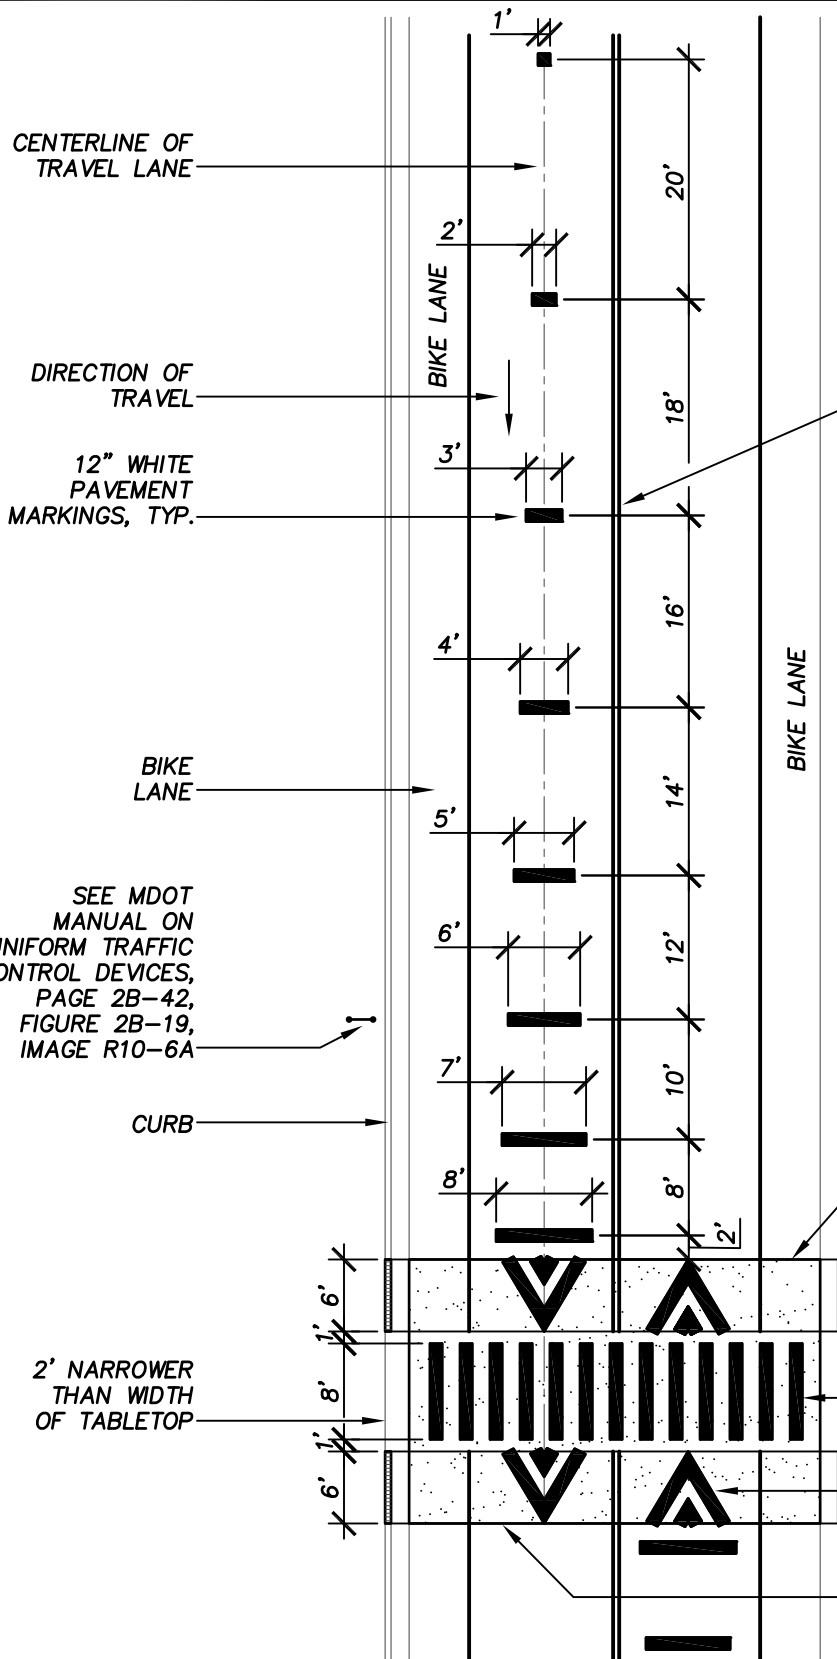

DOUBLE YELLOW CENTERLINE
 (SHOWN) OR SKIP YELLOW
 PER PLAN

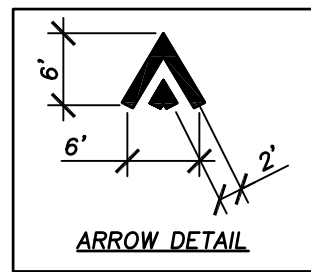

LEADING EDGE OF
 SPEED TABLE



12" WHITE PAVEMENT
 MARKINGS, TYP.

LEADING EDGE OF
 SPEED TABLE

SEE MDOT
 MANUAL ON
 UNIFORM TRAFFIC
 CONTROL DEVICES,
 PAGE 2B-42,
 FIGURE 2B-19,
 IMAGE R10-6A

X SPEED TABLE PAVEMENT MARKING WITHOUT TRAFFIC LIGHT
X-X SCALE: 1/16"=1'-0"