


X
X-X

SLEEVE UNDER CONCRETE

SCALE: 3/4"=1'-0"

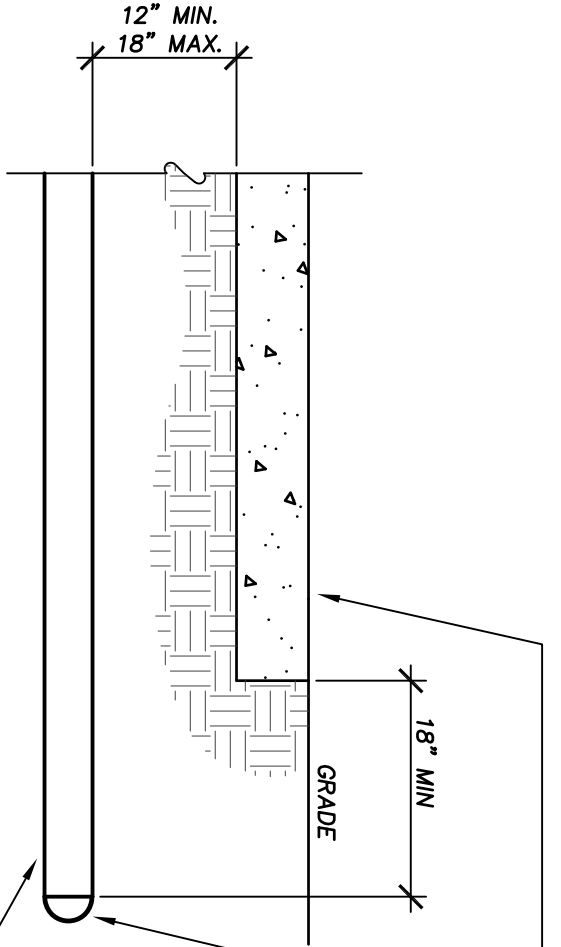

CONCRETE WALK

SMARTBALL TYPES:

- IRRIGATION - 1428-XR/1D PURPLE
- TELEPHONE - 1421-XR/1D ORANGE
- POWER - 1422-XR/1D RED
- FIBER OPTIC - 1427-XR/ 1D BLACK/ORANGE

- PLACE BALL AT END OF SLEEVE & TAPE TO END OF PIPE
- 1 BALL FOR SLEEVES 0'-12'
- 2 BALLS FOR SLEEVES OVER 12'

MANUFACTURER: 3M DYNATEL
MICHIGAN PRODUCT REP.
ROGER MOERDYK
GREGWARE EQUIPMENT
GRAND RAPIDS 800-248-5678

6" PVC SCHEDULE 80 PIPE UNDER ROADS
OR SCHEDULE 40 PIPE UNDER WALKS

SEE SPECIFICATION SECTION
328400 IRRIGATION SYSTEM

DATE	1/5/09
DRAWN	
REVISION	1/7/09
DRAWN BY	QUINTHER
DETAIL NO.	328400-01
SHEET	
OF ONE	

SLEEVE UNDER CONCRETE
Typical Detail