


HEATED PAVEMENT  
Typical Detail

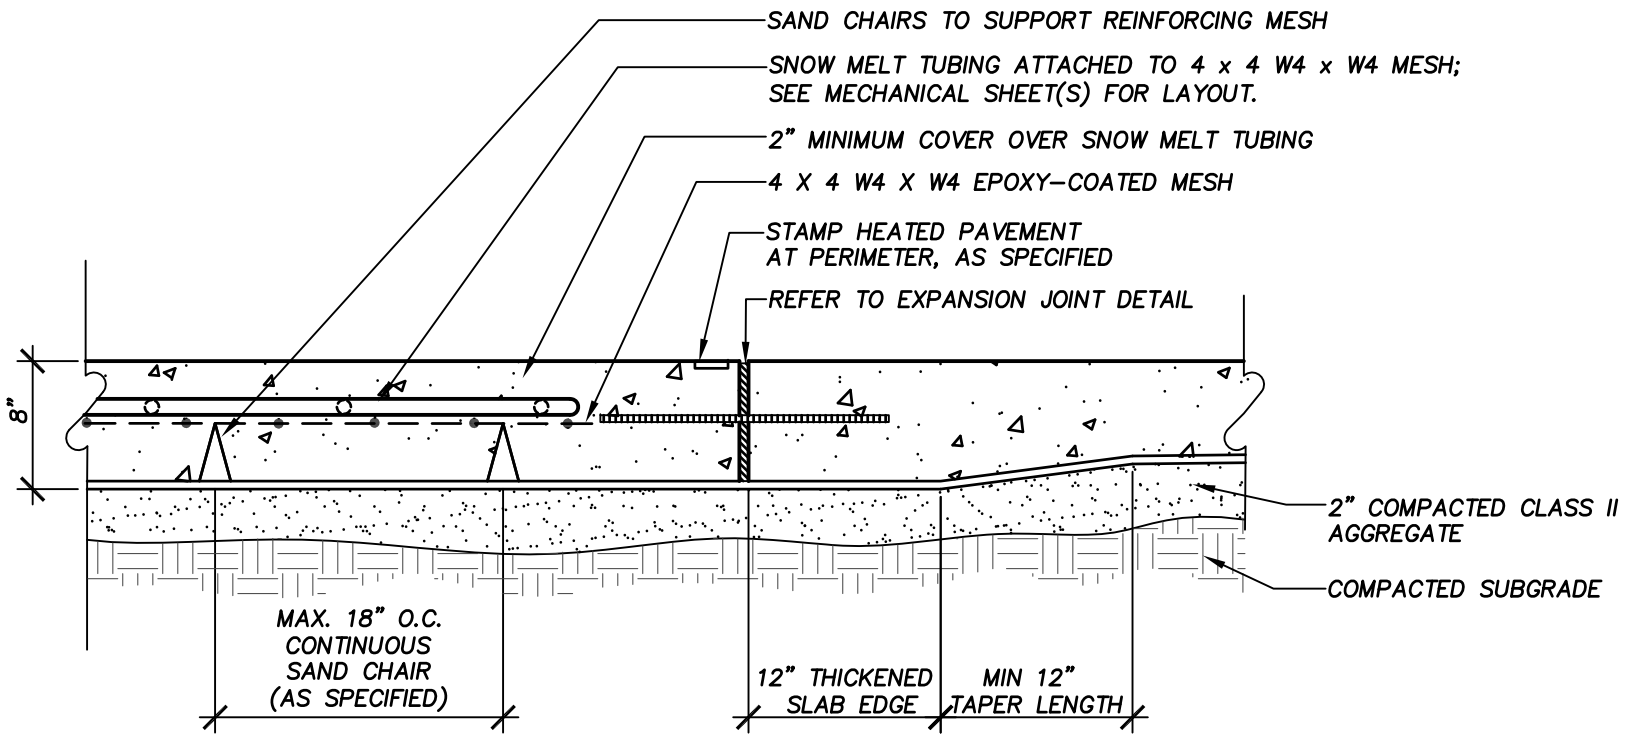

**X**  
**X-X** HEATED PAVEMENT  
SCALE: 1"=1'-0"

SEE SPECIFICATION SECTION  
238318 SNOW MELTING EQUIPMENT  
321313 CONCRETE PAVEMENT

CS\_STD\_MEC\_238318-02\_HEATED\_PAVEMENT.dwg

DATE	1/8/9
DRAWN	
REVISION	7/13/16
	RLANDRUM
DETAIL NO.	238318-02
SHEET	