


SNOW MELT MANIFOLD VAULT
IN HEATED PAVEMENT
Typical Detail

CS-STD-MEC-238318-SNOWMELT-MANIFOLD-VAULT.dwg

| | |
|------------|---------------------|
| DATE | 1/6/11 |
| DRAWN | MB |
| REVISION | 7/13/16 RLANDRUM |
| DETAIL NO. | 238318-08 |
| SHEET | |

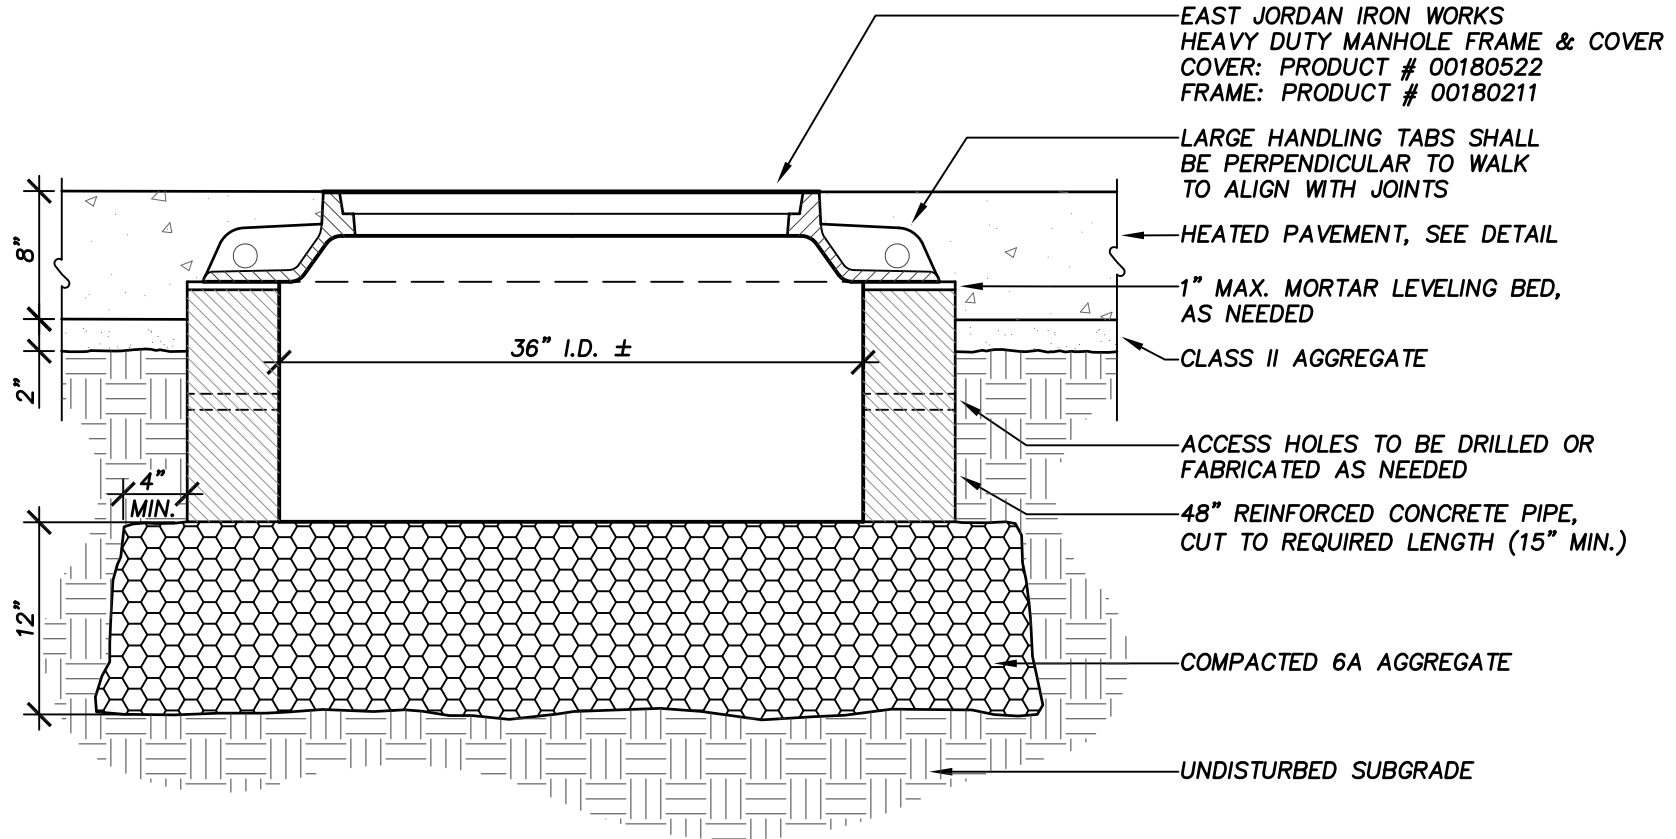

X SNOW MELT MANIFOLD VAULT IN HEATED PAVEMENT
X-X SCALE: 1"=1'-0"

SEE SPECIFICATION SECTIONS
238318 SNOW MELTING EQUIPMENT
321313 CONCRETE PAVING