

PARTIAL CAMPUS MAP  
NOT TO SCALE



## SHEET INDEX / PROJECT AREA KEY

- G-1: COVER SHEET / GENERAL INFORMATION
- D-1: VETERINARY RESEARCH CENTER
- D-2: SWINE RESEARCH CENTER
- D-3: ENDOCRINE RESEARCH CENTER
- D-4: BEEF CATTLE TEACHING AND RESEARCH CENTER
- D-5: PARKER FARM
- D-6: POULTRY TEACHING AND RESEARCH CENTER
- D-7: WATER QUALITY MANAGEMENT FACILITY

## GENERAL NOTES

1. PROVIDE AND MAINTAIN ALL SOIL EROSION AND SEDIMENTATION (SESC) CONTROLS IN ACCORDANCE WITH MSU STANDARDS.
2. BACKFILL, COMPACT, GRADE, AND COVER EXCAVATED AREAS IN ACCORDANCE WITH MSU STANDARDS.
3. VERIFY THAT ALL ELECTRICAL AND PLUMBING UTILITIES HAVE BEEN REMOVED / DISCONNECTED FROM EACH BUILDING TO BE DEMOLISHED, PRIOR TO COMMENCEMENT OF DEMOLITION WORK.
4. PROTECT AND MAINTAIN EXISTING ADJACENT STRUCTURES, LANDSCAPING AND SURFACES TO REMAIN TO THE GREATEST EXTENT POSSIBLE, REPAIR / RESTORE DAMAGE CREATED FROM DEMOLITION ACTIVITIES.
5. IN THE EVENT OF ENCOUNTERING UNFORESEEN CONDITIONS OR ISSUES CONTACT OWNER'S REPRESENTATIVE IMMEDIATELY.

## GENERAL DEMOLITION NOTES

1. UNLESS OTHERWISE NOTED, EXTENTS OF DEMOLITION SHALL NOT EXCEED FIVE (5) FEET BEYOND THE OUTER WALL. IF CONTRACTOR FEELS THAT THIS LIMIT MUST BE EXTENDED TO COMPLETE THE WORK, CONSULT THE OWNER IN ADVANCE OF WORK.
2. TREES AND SHRUBS ADJACENT TO THE PERIMETER OF THE STRUCTURES TO BE DEMOLISHED SHALL BE REMOVED COMPLETELY INCLUDING STUMPS, ROOTS, AND ASSOCIATED MATERIALS.

MSU PROJ. NO. CP24010	
LEAD	Z. KEIFER
ARCH.	D. LAUNSTEIN
MECH.	N/A
ELEC.	N/A
CIVIL	S. LAUGHLIN
L.A.	N/A
INT. DES.	N/A
REP.	Z. KEIFER
APPR.	J. BONK
DATE	07/08/2024
SCALE	AS INDICATED
ISSUED	




VETERINARY RESEARCH CENTER - 0446B



VETERINARY RESEARCH CENTER - 0446G

VETERINARY RESEARCH CENTER - 0446E

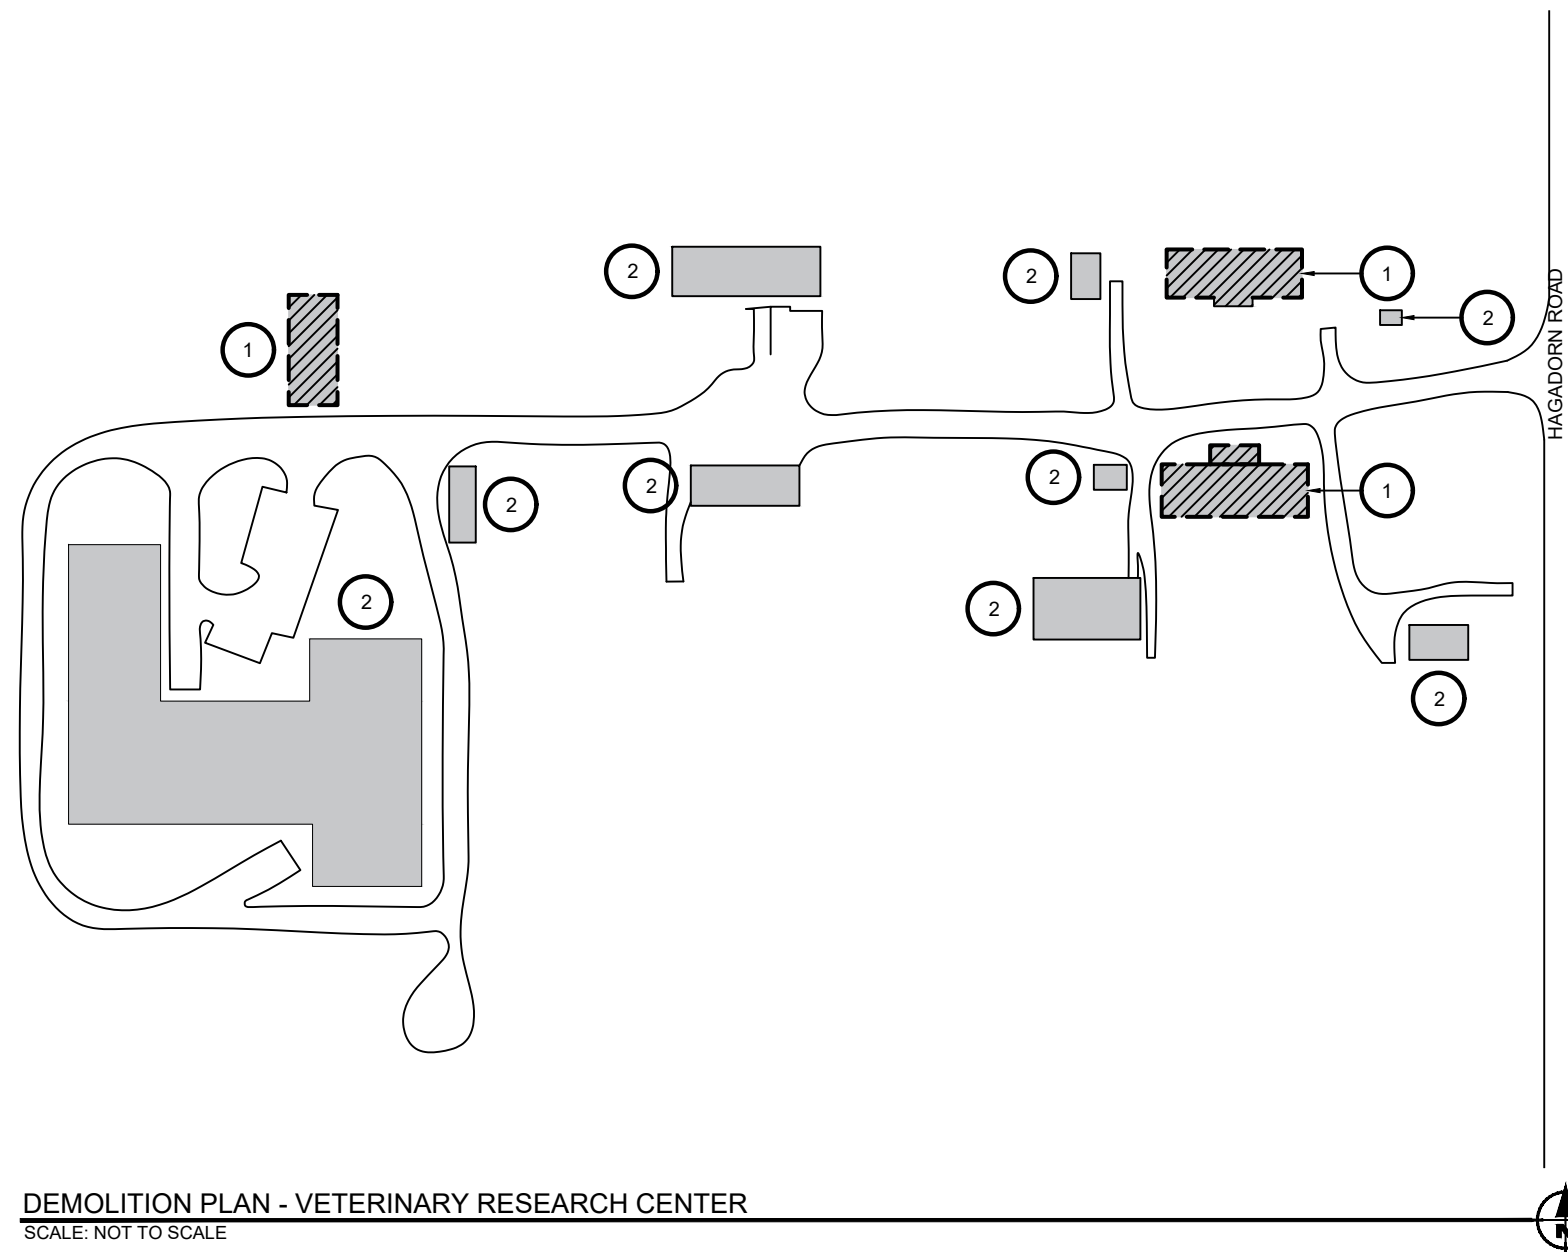

### NOTES

- ① BUILDING TO BE DEMOLISHED.
- ② BUILDING TO REMAIN.


DEMOLITION PLAN - VETERINARY RESEARCH CENTER  
SCALE: NOT TO SCALE

MSU PROJ. NO.	CP24010
LEAD	Z. KEIFER
ARCH.	D. LAUNSTEIN
MECH.	N/A
ELEC.	N/A
CIVIL	S. LAUGHLIN
L.A.	N/A
INT. DES.	N/A
REP.	Z. KEIFER
APPR.	J. BONK
DATE	07/08/2024
SCALE	AS INDICATED
ISSUED	

SWINE RESEARCH CENTER - 0440A

SWINE RESEARCH CENTER - 0440E

SWINE RESEARCH CENTER - 0440G

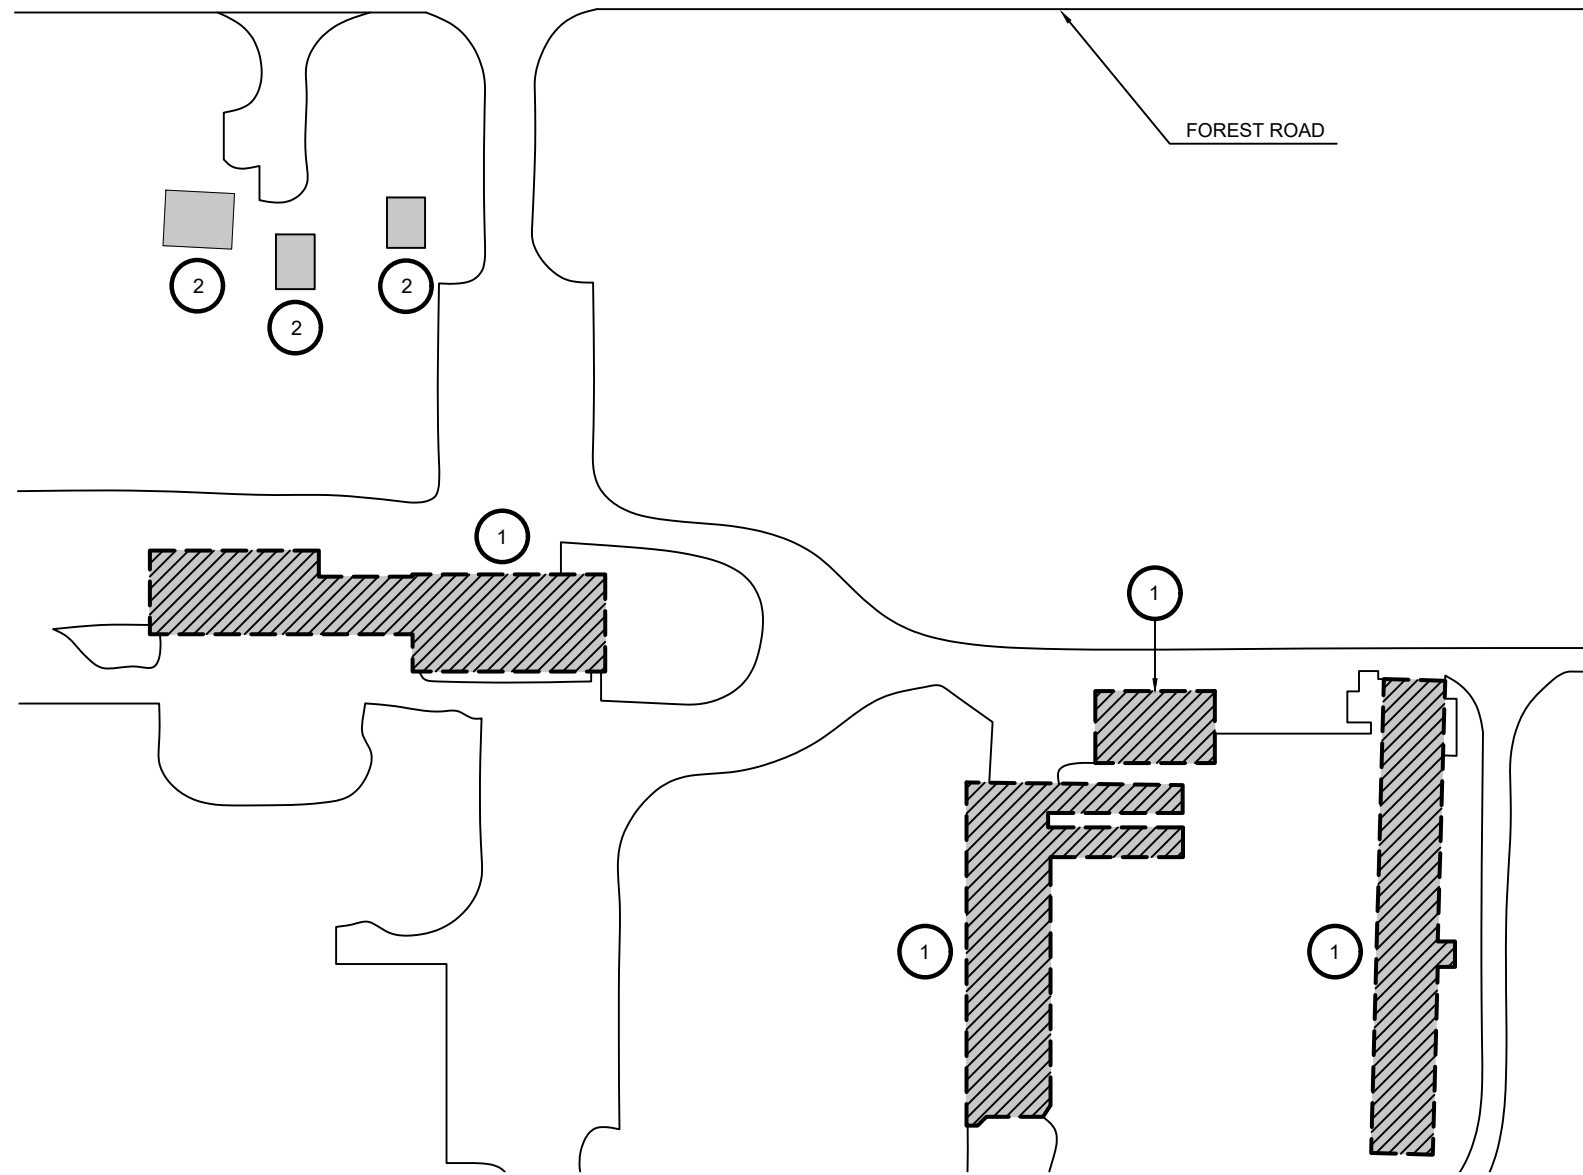

SWINE RESEARCH CENTER - 0440F

### NOTES

- ① BUILDING TO BE DEMOLISHED.
- ② BUILDING TO REMAIN.

DEMOLITION PLAN - SWINE RESEARCH CENTER  
 SCALE: NOT TO SCALE


MSU PROJ. NO.  
CP24010

LEAD	Z. KEIFER
ARCH.	D. LAUNSTEIN
MECH.	N/A
ELEC.	N/A
CIVIL	S. LAUGHLIN
L.A.	N/A
INT. DES.	N/A
REP.	Z. KEIFER
APPR.	J. BONK
DATE	07/08/2024
SCALE	AS INDICATED
ISSUED	

SWINE RESEARCH CENTER

**D-2**

ENDOCRINE RESEARCH CENTER - 0470C

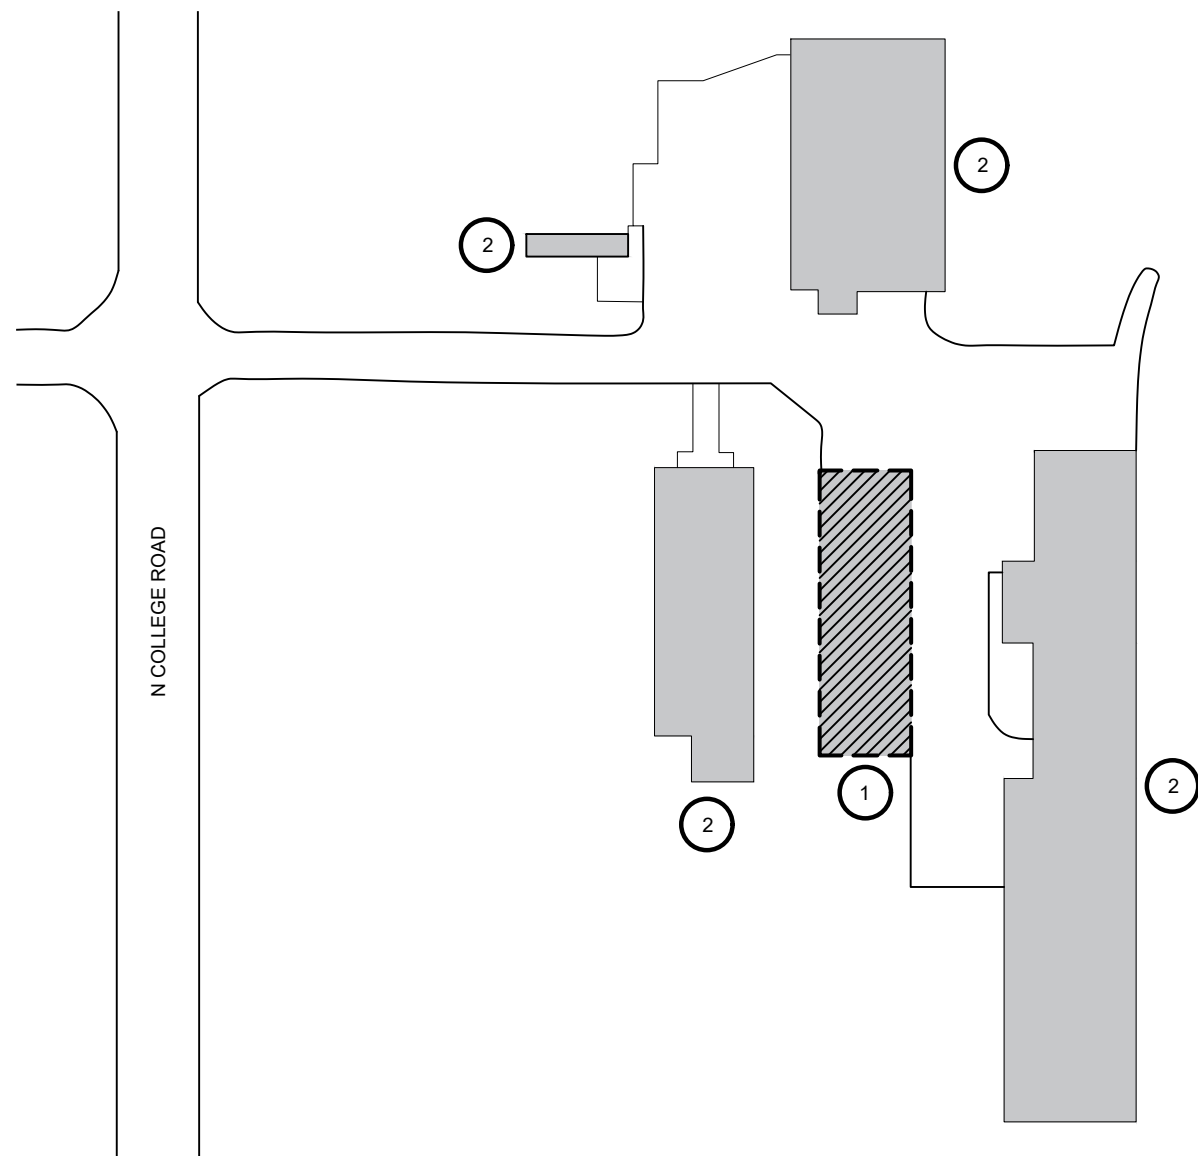

NOTES

- ① BUILDING TO BE DEMOLISHED. NOTE: THIS BUILDING DEMOLITION IS IDENTIFIED AS "ALTERNATE NO. 1 REFER TO THE WRITTEN SPECIFICATIONS FOR FURTHER INFORMATION.
- ② BUILDING TO REMAIN.

DEMOLITION PLAN - ENDOCRINE RESEARCH CENTER  
SCALE: NOT TO SCALE




MSU PROJ. NO.  
CP24010

LEAD	Z. KEIFER
ARCH.	D. LAUNSTEIN
MECH.	N/A
ELEC.	N/A
CIVIL	S. LAUGHLIN
L.A.	N/A
INT. DES.	N/A
REP.	Z. KEIFER
APPR.	J. BONK
DATE	07/08/2024
SCALE	AS INDICATED
ISSUED	

ENDOCRINE RESEARCH CENTER

**D-3**

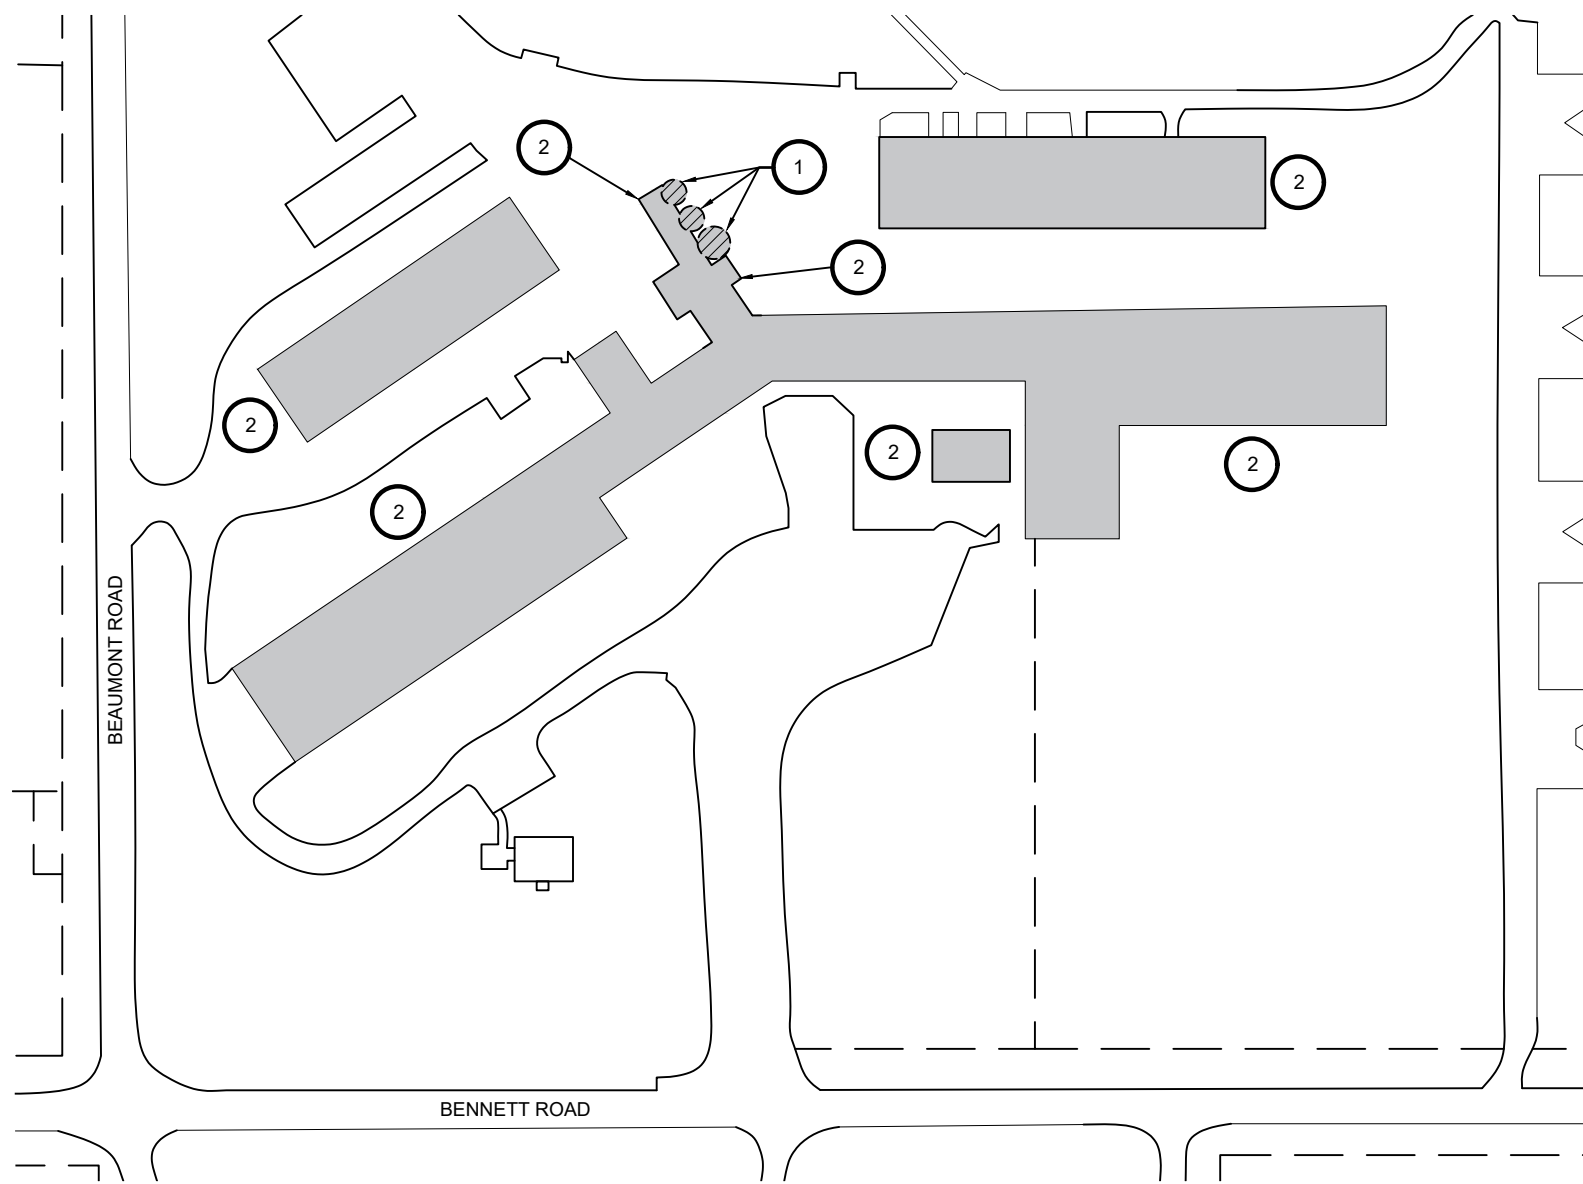

DEMOLITION PLAN - BEEF CATTLE TEACHING AND RESEARCH CENTER  
SCALE: NOT TO SCALE



BEEF CATTLE TEACHING AND RESEARCH CENTER - 0471E

### NOTES

1. SILOS ARE ASSUMED TO BE DETACHED FROM ADJACENT BUILDING TO REMAIN. FIELD VERIFY AND CONSULT WITH OWNER IF SILO STRUCTURE IS CONNECTED TO ADJACENT BUILDING.
- 1 BUILDING TO BE DEMOLISHED.  
2 BUILDING TO REMAIN.


MSU PROJ. NO.	CP24010
LEAD	Z. KEIFER
ARCH.	D. LAUNSTEIN
MECH.	N/A
ELEC.	N/A
CIVIL	S. LAUGHLIN
L.A.	N/A
INT. DES.	N/A
REP.	Z. KEIFER
APPR.	J. BONK
DATE	07/08/2024
SCALE	AS INDICATED
ISSUED	

PARKER FARM - 0816A

PARKER FARM - 0816B

PARKER FARM - 0816C

PARKER FARM - 0816D

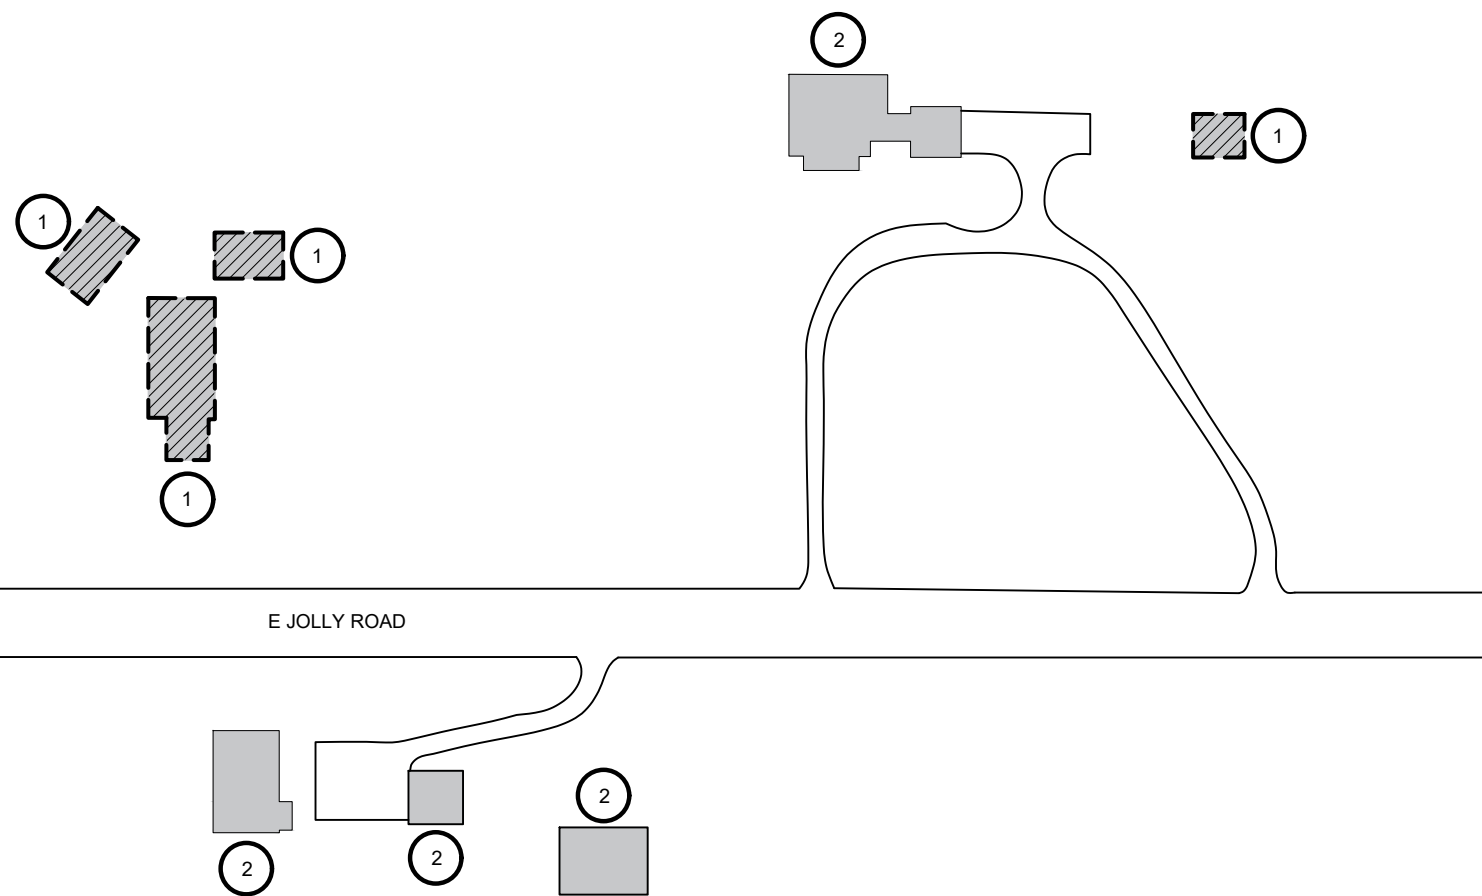

### NOTES

- ① BUILDING TO BE DEMOLISHED.
- ② BUILDING TO REMAIN.

DEMOLITION PLAN - PARKER FARM  
 SCALE: NOT TO SCALE

MSU PROJ. NO.  
CP24010

LEAD	Z. KEIFER
ARCH.	D. LAUNSTEIN
MECH.	N/A
ELEC.	N/A
CIVIL	S. LAUGHLIN
L.A.	N/A
INT. DES.	N/A
REP.	Z. KEIFER
APPR.	J. BONK
DATE	07/08/2024
SCALE	AS INDICATED
ISSUED	

PARKER FARM

**D-5**




POULTRY TEACHING AND RESEARCH CENTER - 0473S



POULTRY TEACHING AND RESEARCH CENTER - 0473Q & 0473R



POULTRY TEACHING AND RESEARCH CENTER - 0473N

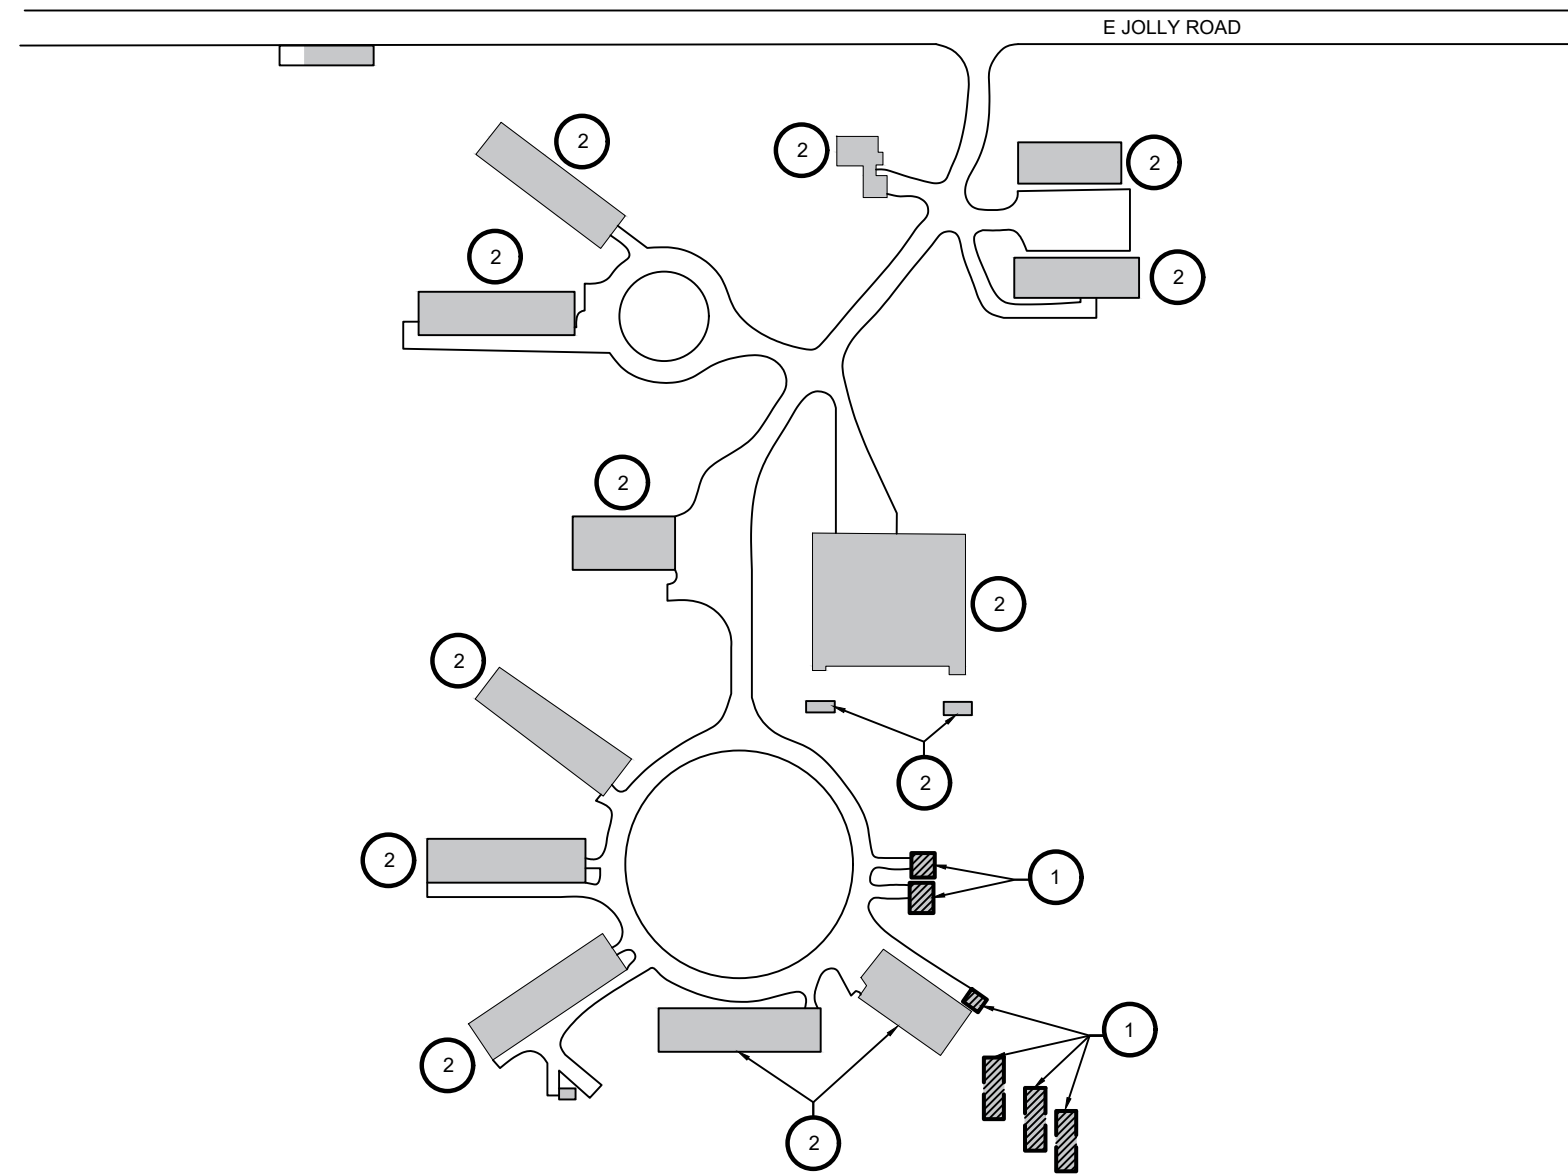

## NOTES

- ① BUILDING TO BE DEMOLISHED.
- ② BUILDING TO REMAIN.

DEMOLITION PLAN - POULTRY TEACHING AND RESEARCH CENTER  
SCALE: NOT TO SCALE


MSU PROJ. NO.	CP24010
LEAD	Z. KEIFER
ARCH.	D. LAUNSTEIN
MECH.	N/A
ELEC.	N/A
CIVIL	S. LAUGHLIN
L.A.	N/A
INT. DES.	N/A
REP.	Z. KEIFER
APPR.	J. BONK
DATE	07/08/2024
SCALE	AS INDICATED
ISSUED	

WATER QUALITY MANAGEMENT FACILITY - 0458A

WATER QUALITY MANAGEMENT FACILITY - 0458B

WATER QUALITY MANAGEMENT FACILITY - 0458C

WATER QUALITY MANAGEMENT FACILITY - 0458D

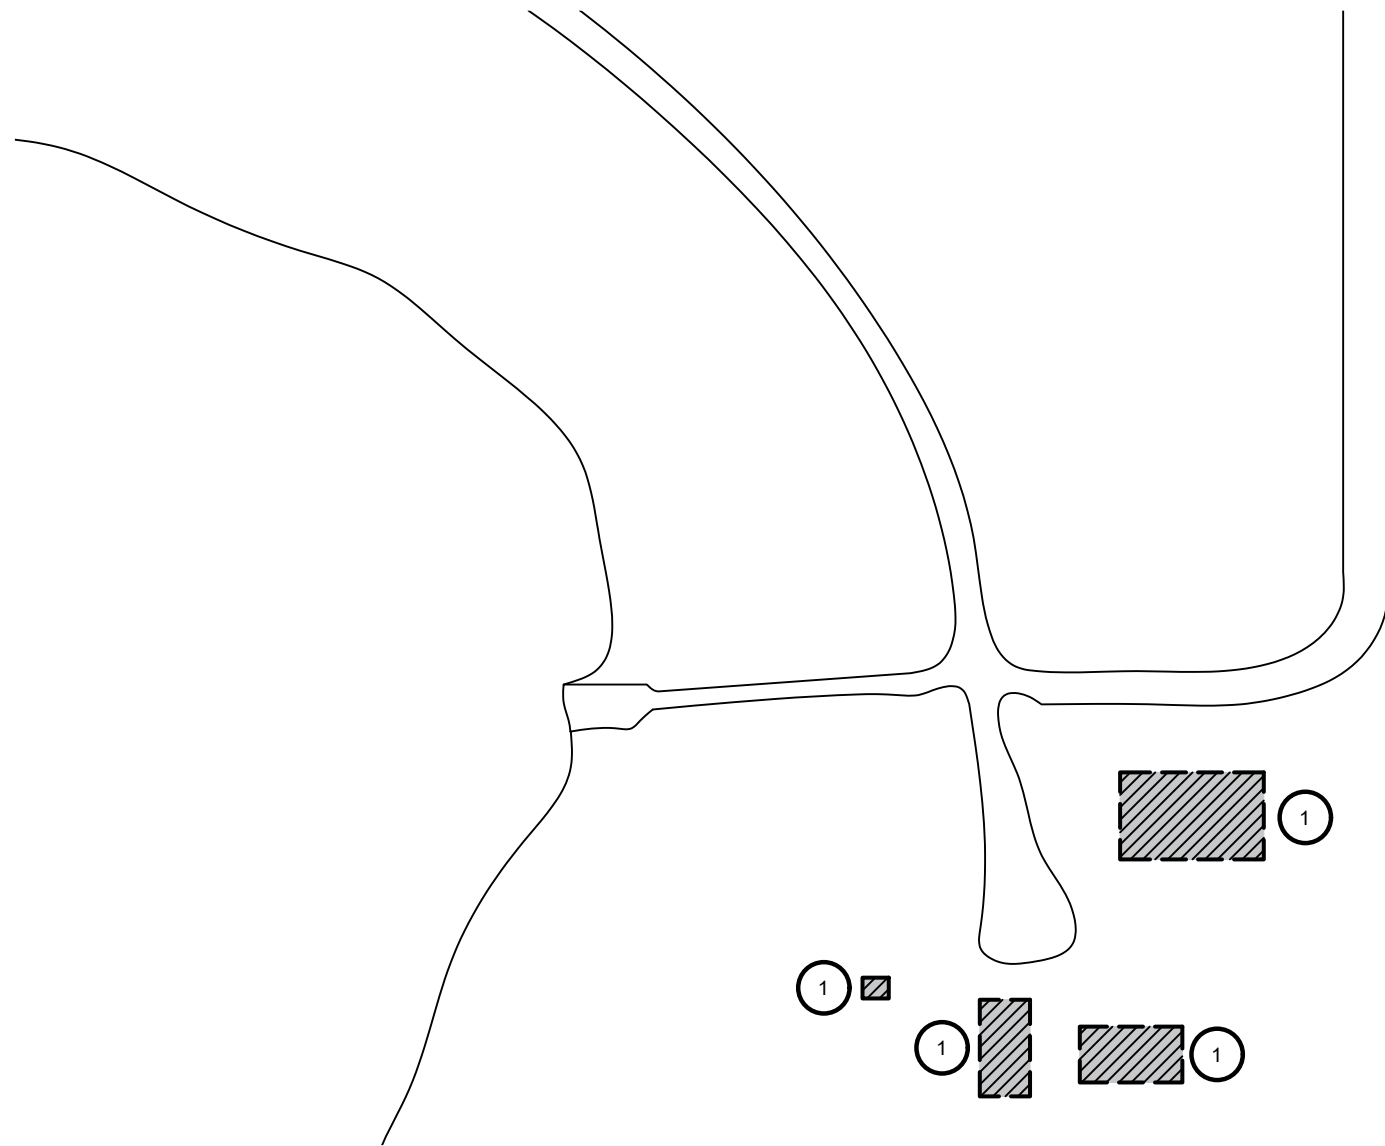

## NOTES

- ① BUILDING TO BE DEMOLISHED.
- ② BUILDING TO REMAIN.

**DEMOLITION PLAN - WATER QUALITY MANAGEMENT FACILITY**  
 SCALE: NOT TO SCALE



MSU PROJ. NO.  
CP24010

LEAD	Z. KEIFER
ARCH.	D. LAUNSTEIN
MECH.	N/A
ELEC.	N/A
CIVIL	S. LAUGHLIN
L.A.	N/A
INT. DES.	Z. KEIFER
REP.	J. BONK
DATE	07/08/2024
SCALE	AS INDICATED
ISSUED	

WATER QUALITY  
MANAGEMENT  
FACILITY

**D-7**