



Michigan State University Infrastructure Planning and Facilities Transportation and Fleet Services

NEW FACILITY STUDY

12.4.24 UPDATE

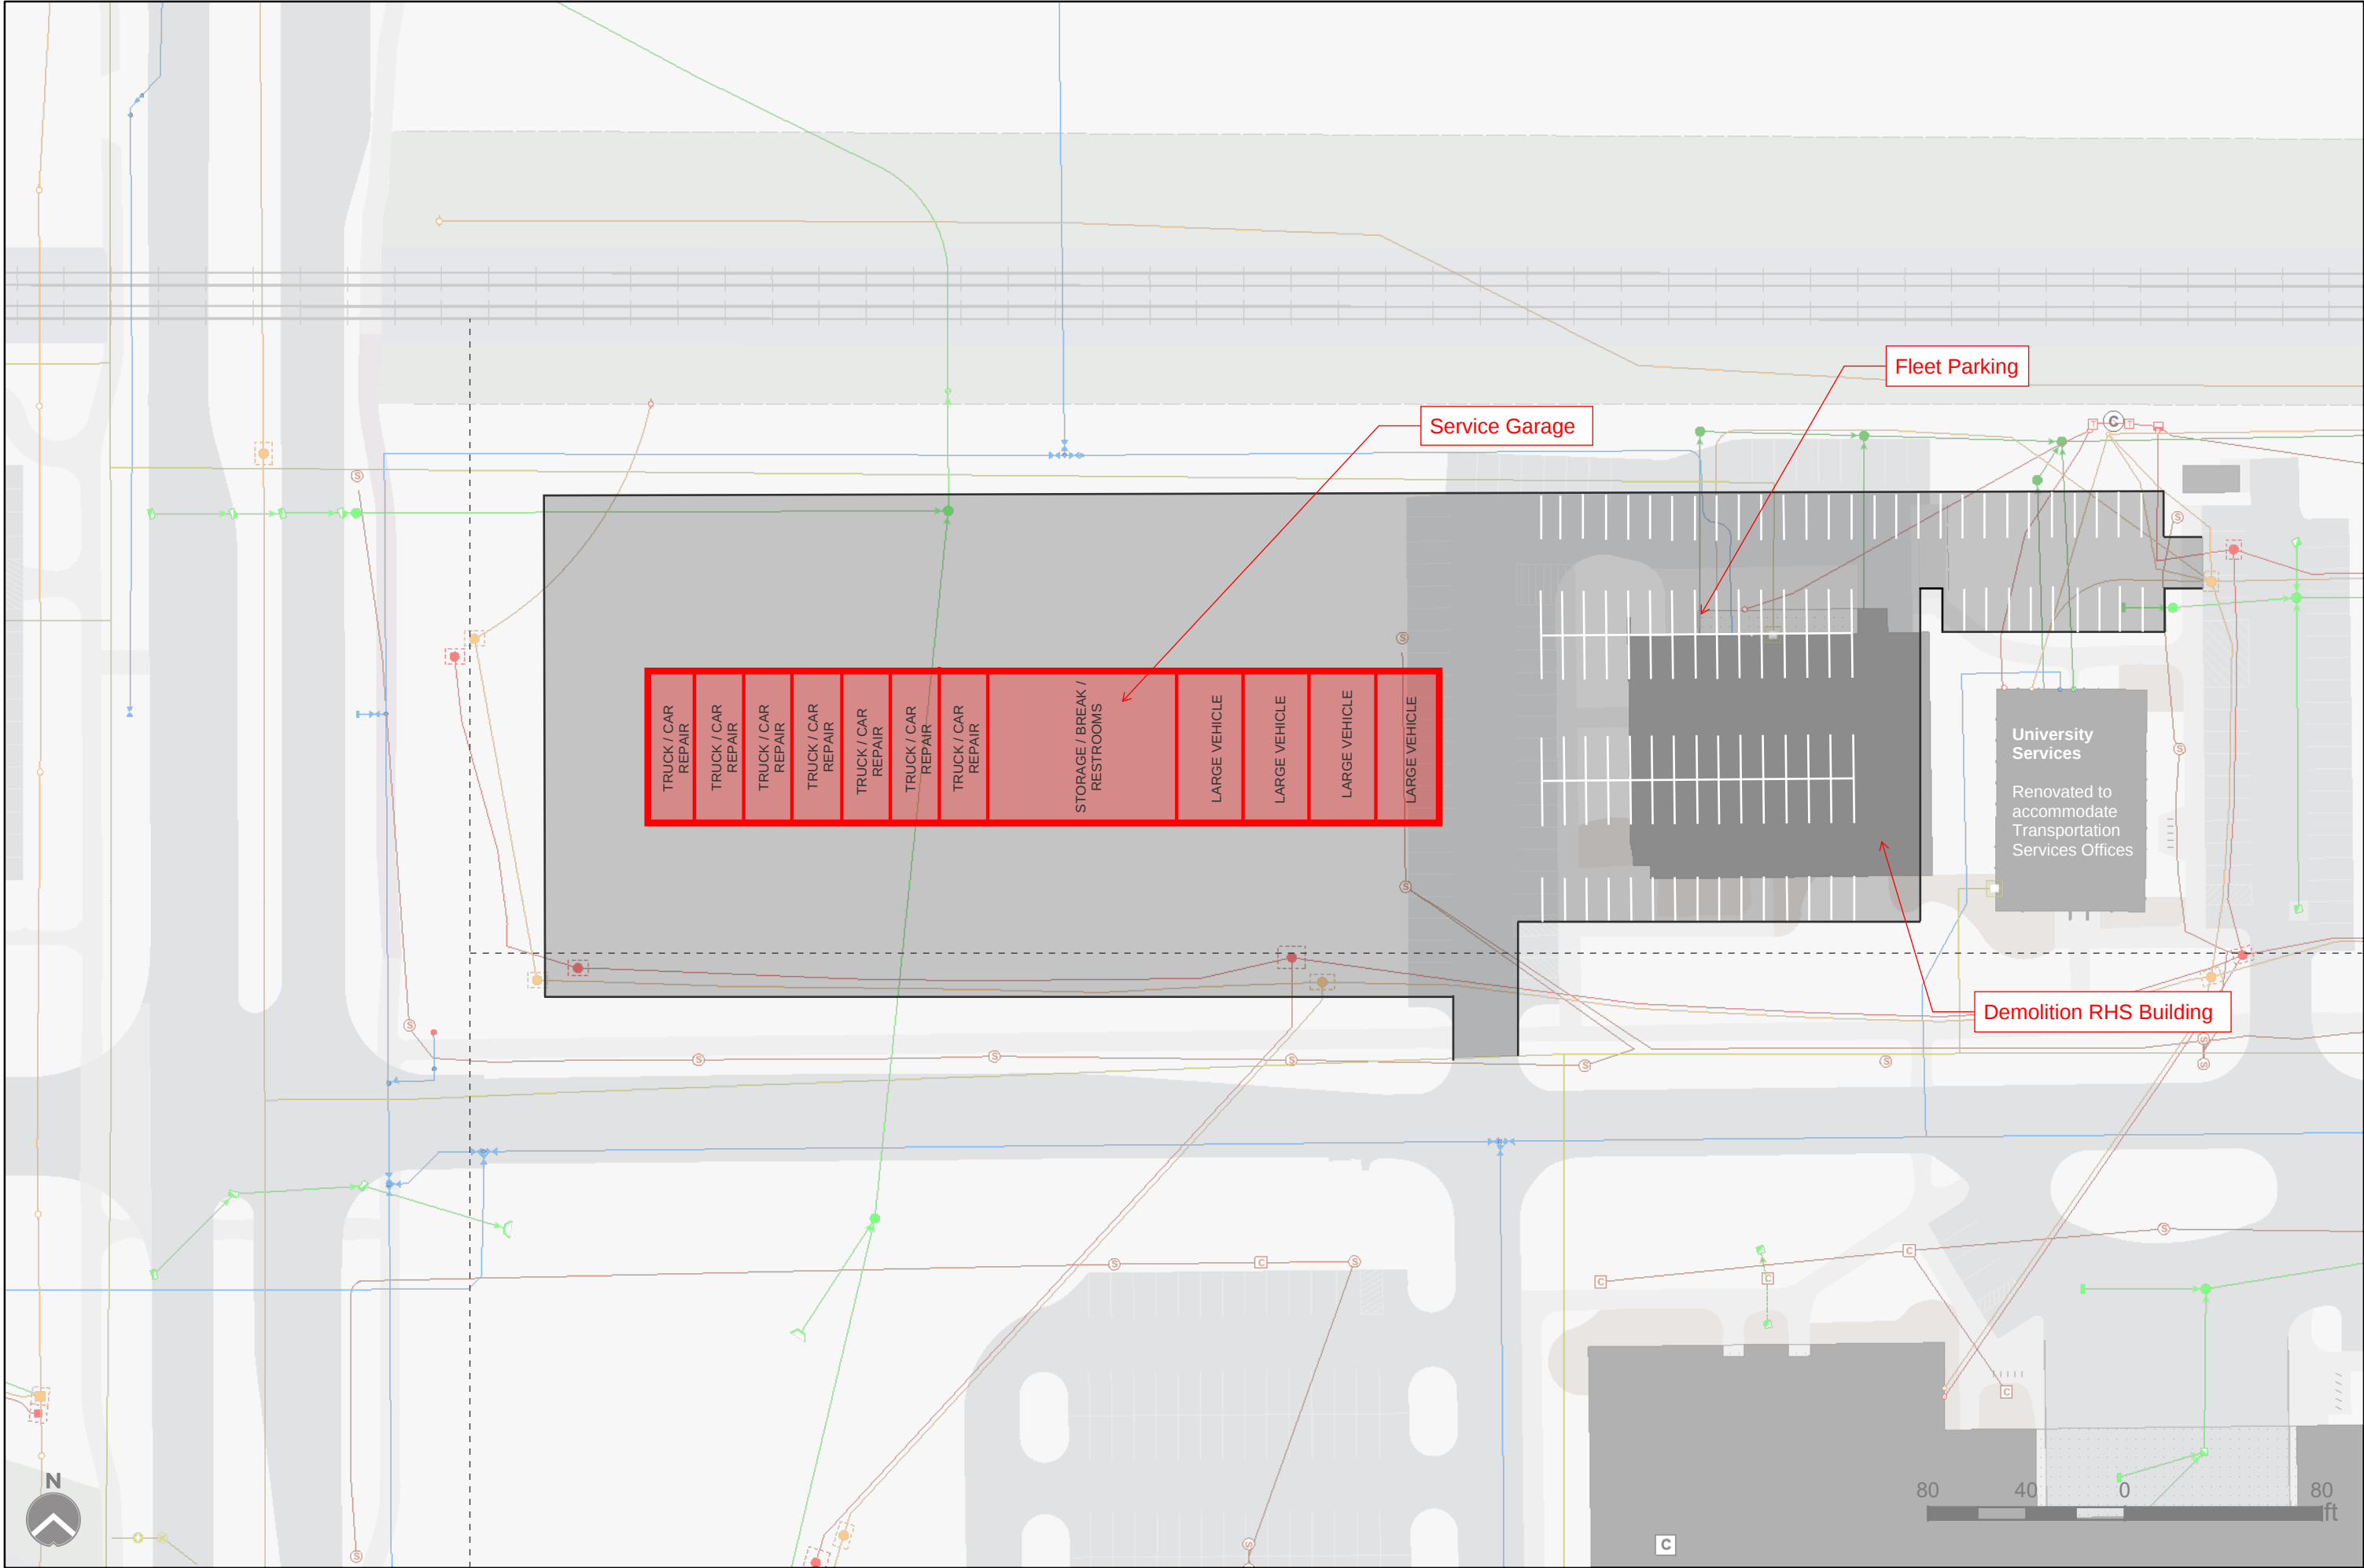

PLOT INFO: 2/2024041477/CADD/CDD/001/241477.DWG LAYOUT: C001 DATE: 12/2/2024 TIME: 14:08 PM USER: TOSMAN

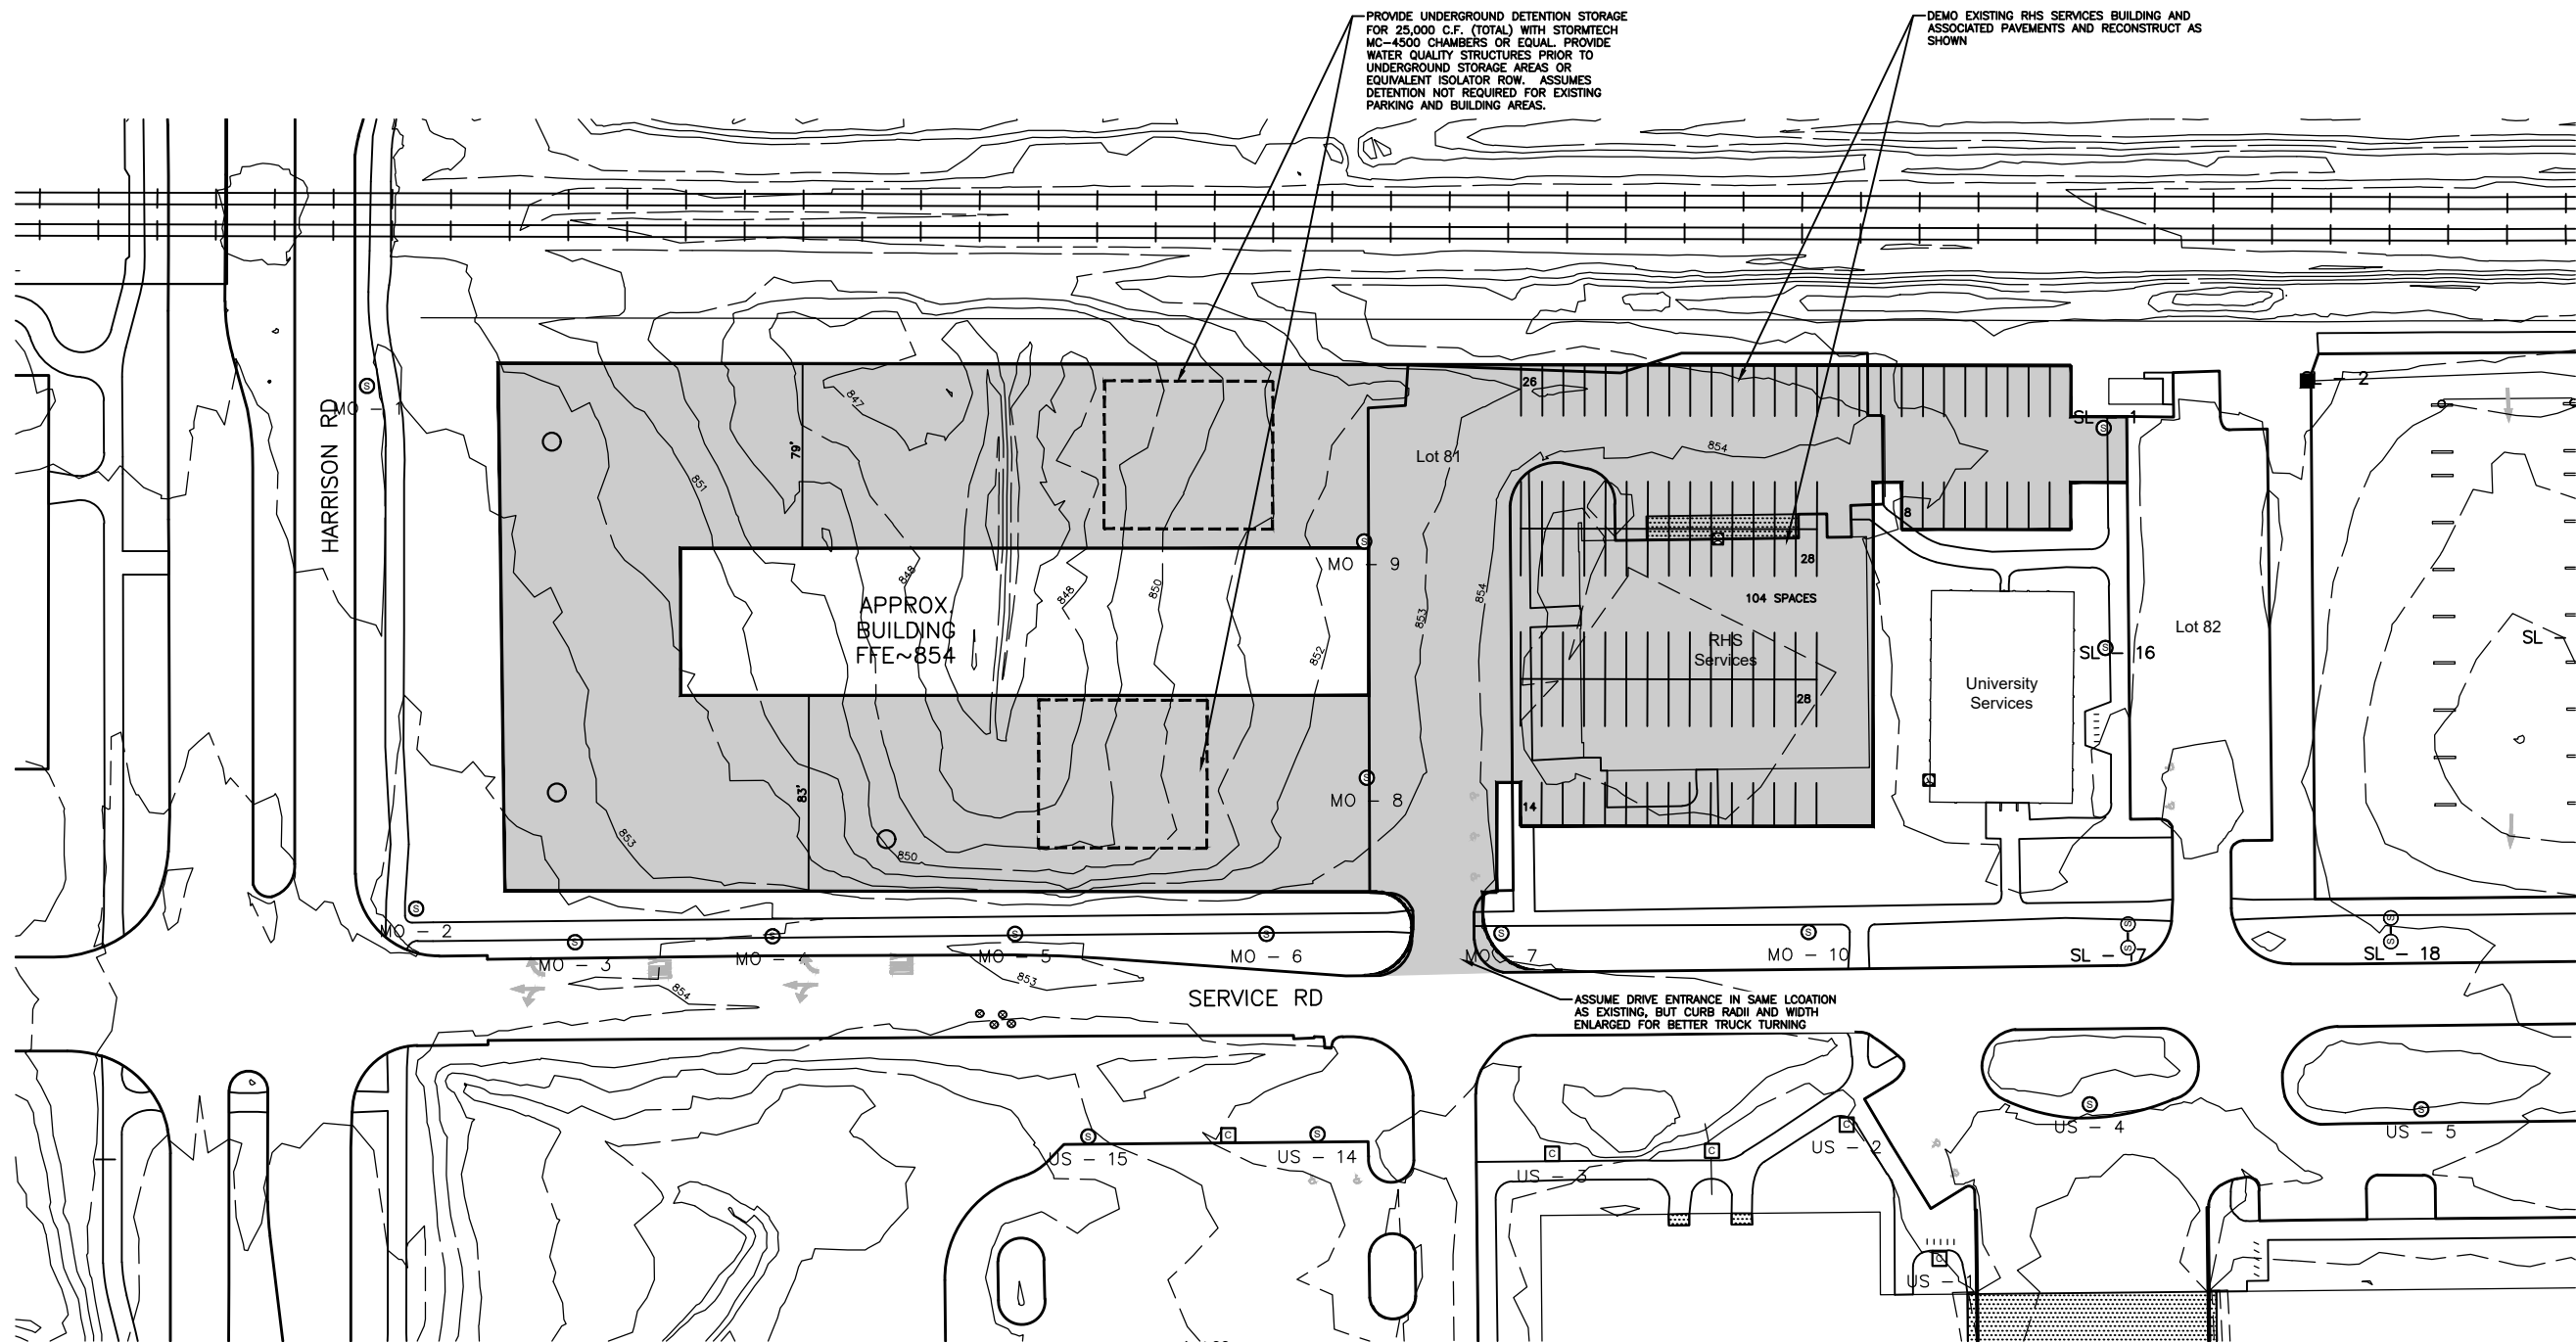

NOTES

- MSU STANDARD CURB & GUTTER SURROUNDS SITE.
- EXISTING CONTOUR, PAVEMENTS AND UTILITY INFORMATION PROVIDED FROM MSU BASE MAPS.
- SITE IS LOW AND REQUIRES SEVERAL FEET OF FILL.



CONCEPTUAL LAYOUT AND GRADING 1" = 80' ON 11"X17"

©COPYRIGHT 2018, ALL RIGHTS RESERVED

Infrastructure
Planning and Facilities

MICHIGAN STATE
UNIVERSITY

Transportation Services

PRECON STUDY

CAPITAL PROJ. NO.
CP

PR. MGR. _____
ARCH. _____
MECH. _____
ELEC. _____
CIVIL _____
L.A. _____
INT. DES. _____
CONST. REP. _____
APPR. _____
DATE _____
SCALE AS SHOWN

REVISIONS
STUDY PLAN 10/01/2024
STUDY PLAN 10/14/2024
STUDY PLAN 12/02/2024

CONCEPTUAL
LAYOUT AND
GRADING

C001

OF

CONCEPTUAL PLAN

