


# Michigan State University Infrastructure Planning and Facilities Transportation and Fleet Services

---


NEW FACILITY STUDY

---

**12.4.24 UPDATE**

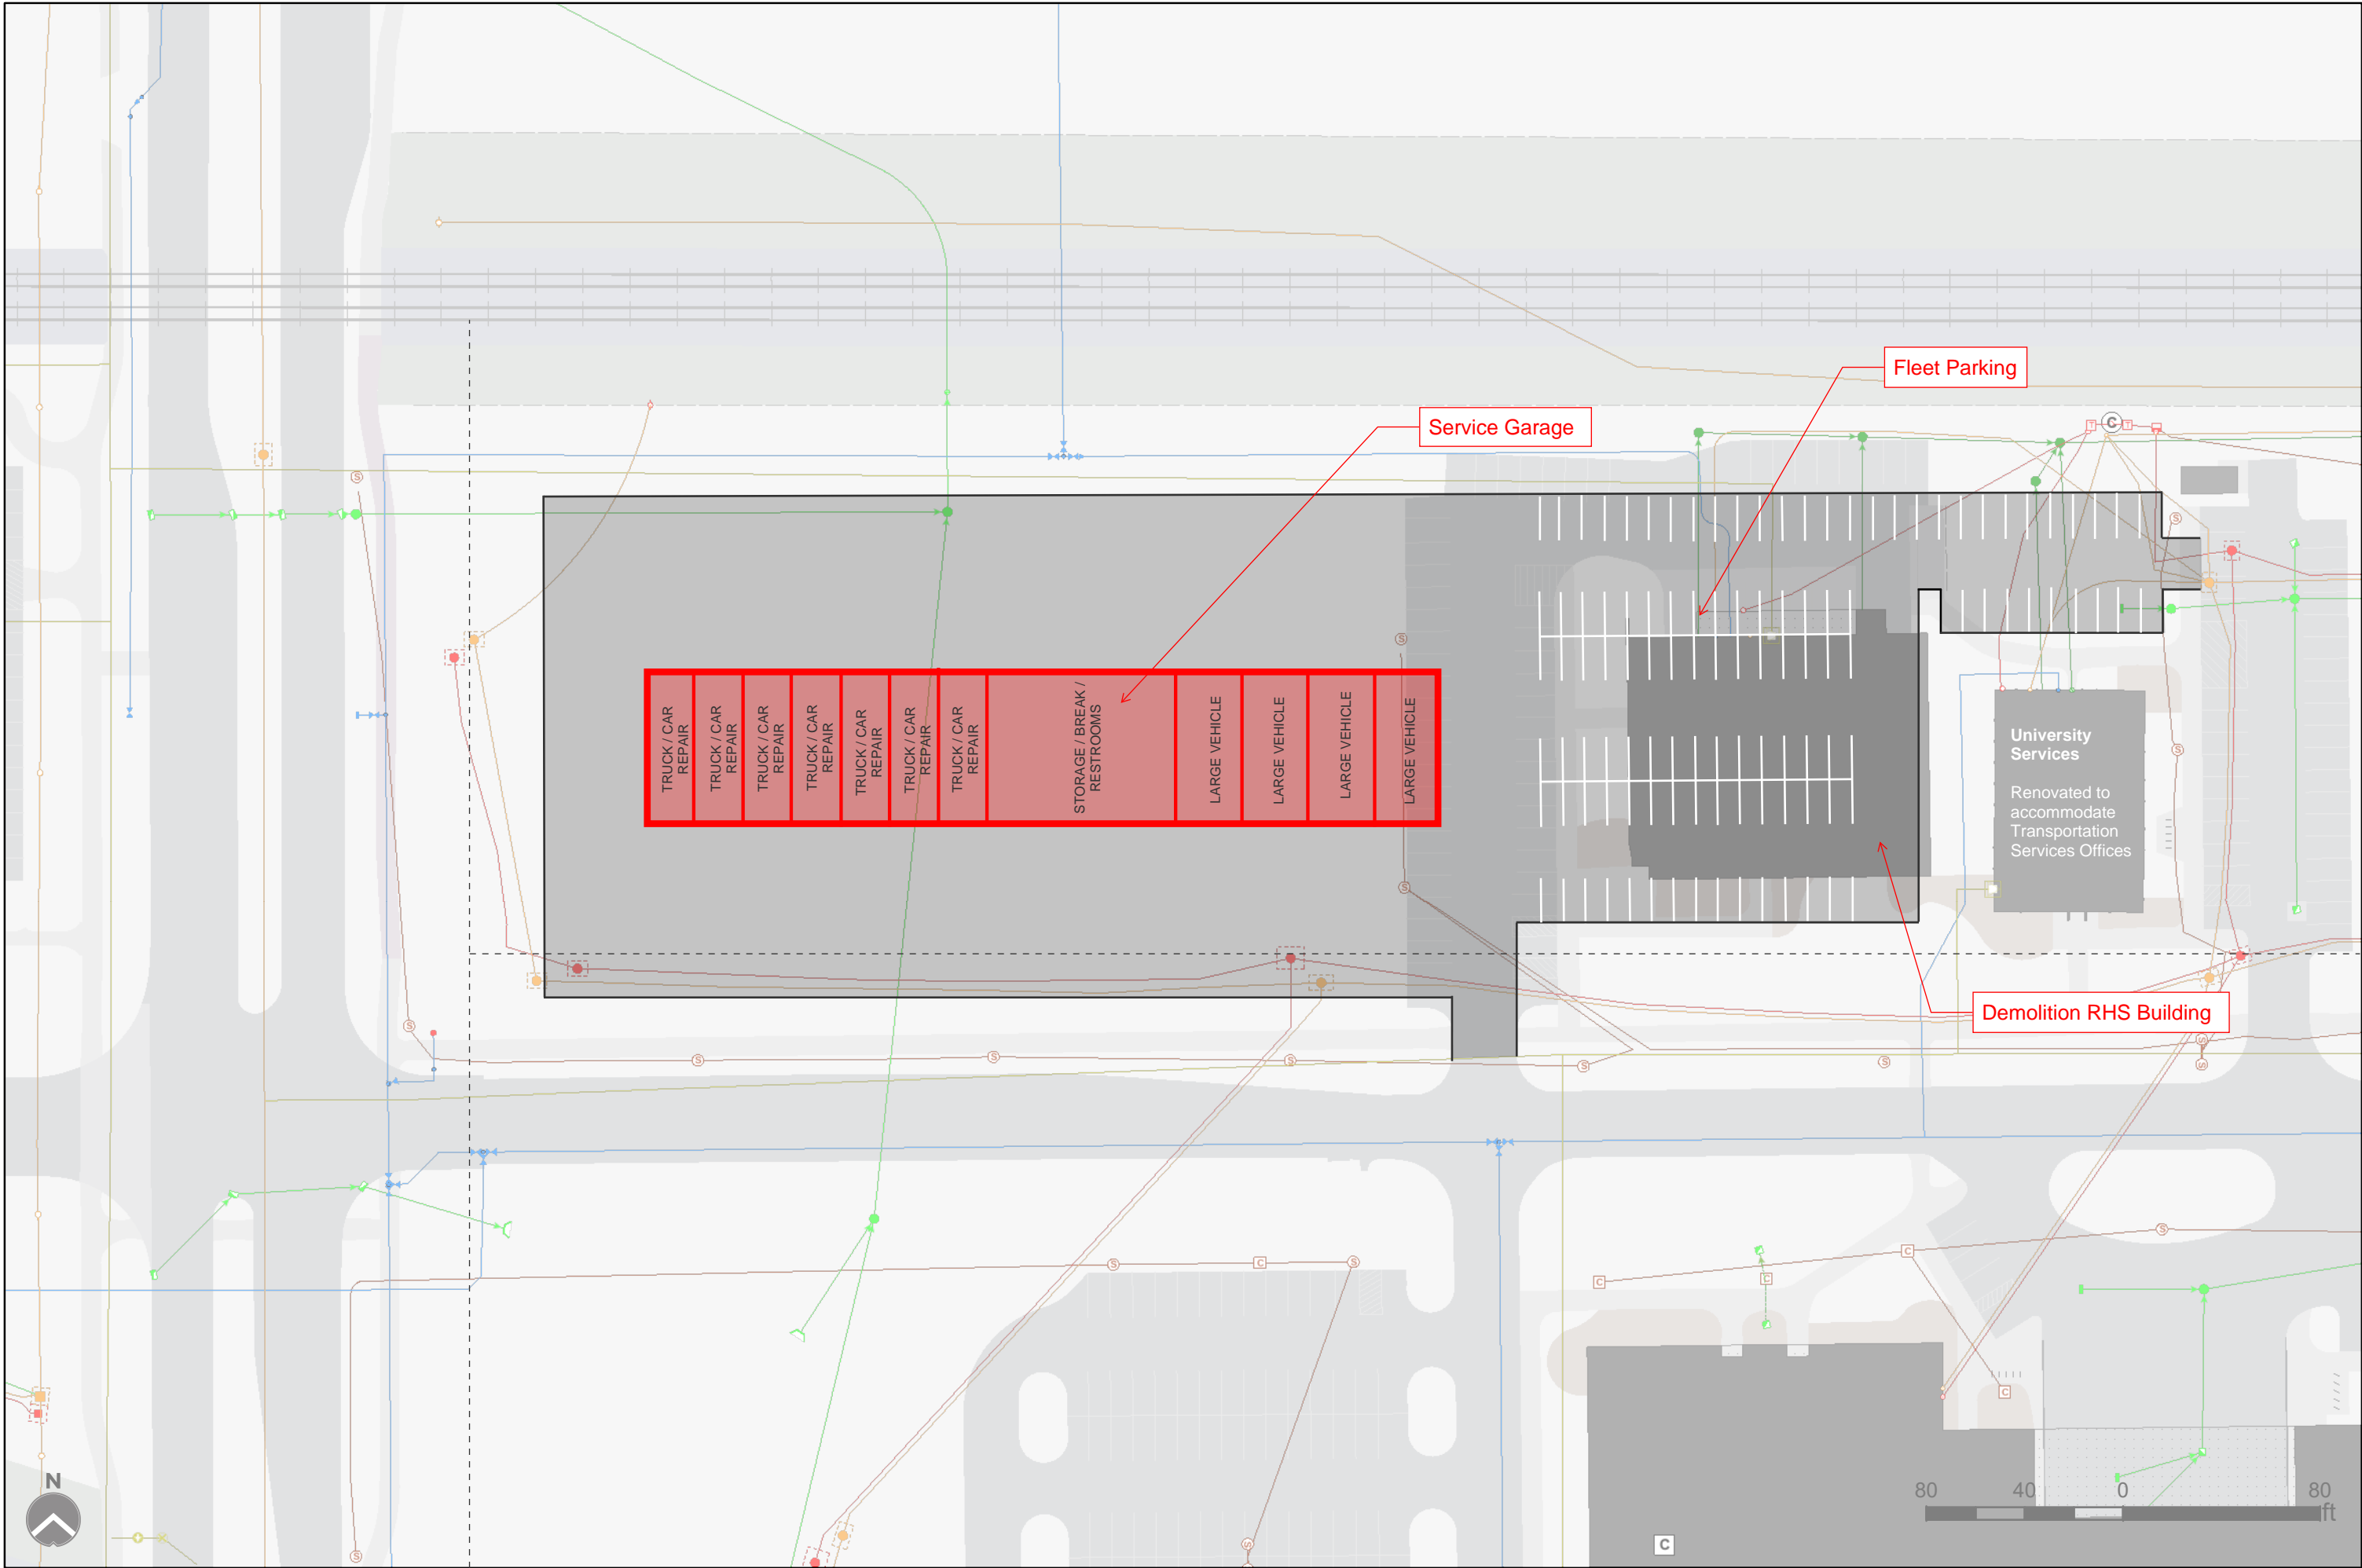

PLOT INFO: 2/2024041477/CADD/CDD/001/241477.DWG LAYOUT: C001 DATE: 12/2/2024 TIME: 14:08 PM USER: TOSMAN

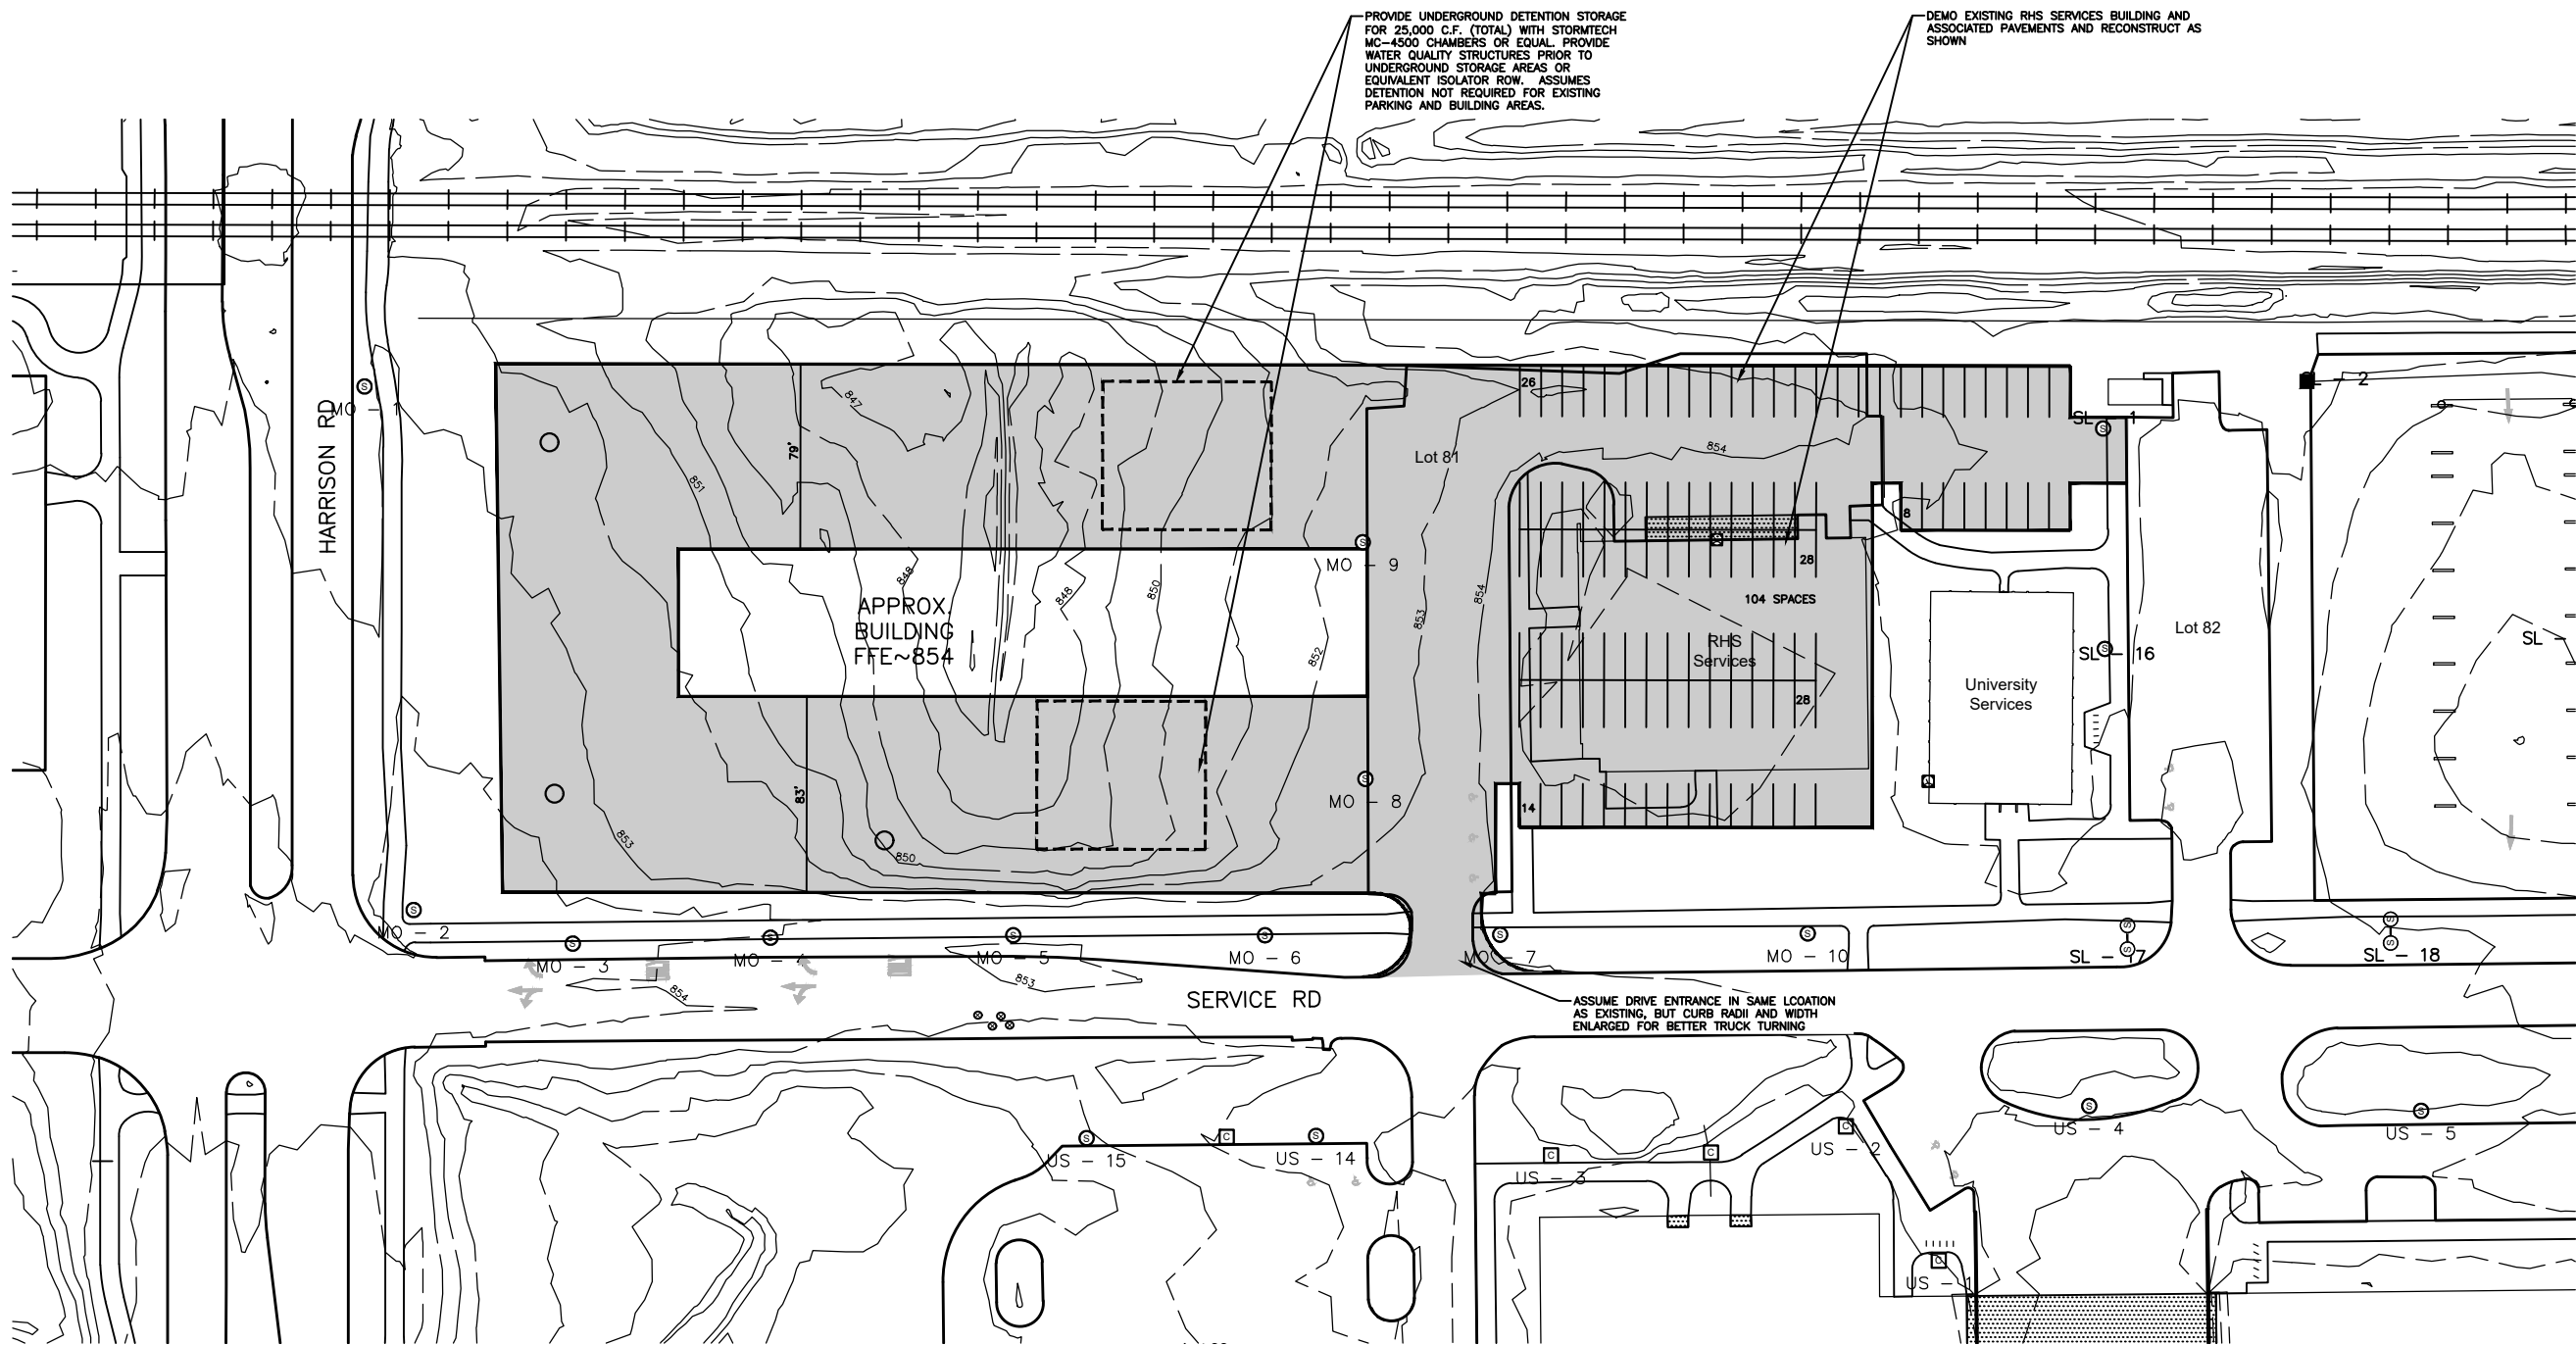

#### NOTES

- MSU STANDARD CURB & GUTTER SURROUNDS SITE.
- EXISTING CONTOUR, PAVEMENTS AND UTILITY INFORMATION PROVIDED FROM MSU BASE MAPS.
- SITE IS LOW AND REQUIRES SEVERAL FEET OF FILL.



CONCEPTUAL LAYOUT AND GRADING 1" = 80' ON 11"X17"

©COPYRIGHT 2018, ALL RIGHTS RESERVED

Infrastructure  
Planning and Facilities

MICHIGAN STATE  
UNIVERSITY

Transportation Services

PRECON STUDY

CAPITAL PROJ. NO.  
CP

PR. MGR. \_\_\_\_\_  
ARCH. \_\_\_\_\_  
MECH. \_\_\_\_\_  
ELEC. \_\_\_\_\_  
CIVIL \_\_\_\_\_  
L.A. \_\_\_\_\_  
INT. DES. \_\_\_\_\_  
CONST. REP. \_\_\_\_\_  
APPR. \_\_\_\_\_  
DATE \_\_\_\_\_  
SCALE AS SHOWN  
REVISIONS \_\_\_\_\_  
STUDY PLAN 10/01/2024  
STUDY PLAN 10/14/2024  
STUDY PLAN 12/02/2024

CONCEPTUAL  
LAYOUT AND  
GRADING

C001

OF



# CONCEPTUAL PLAN

