

HVAC 1 


HVAC 2 


DRAWN BY	SAS	REV 1
APP'VD BY		REV 2
DATE	8-13-03	REV 3
SCALE	NONE	REV 4
DWG NO.	1 of 7	REV 5
CARD NO.		REV 6

MICHIGAN STATE UNIVERSITY
 PHYSICAL PLANT DIVISION
 HVAC CENTRAL CONTROL

TITLE: Chemistry Building
 Sub-Basement

BUILDING NUMBER:
 163

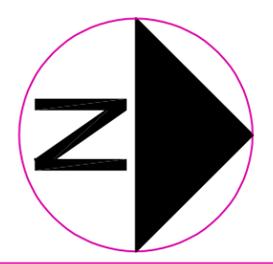

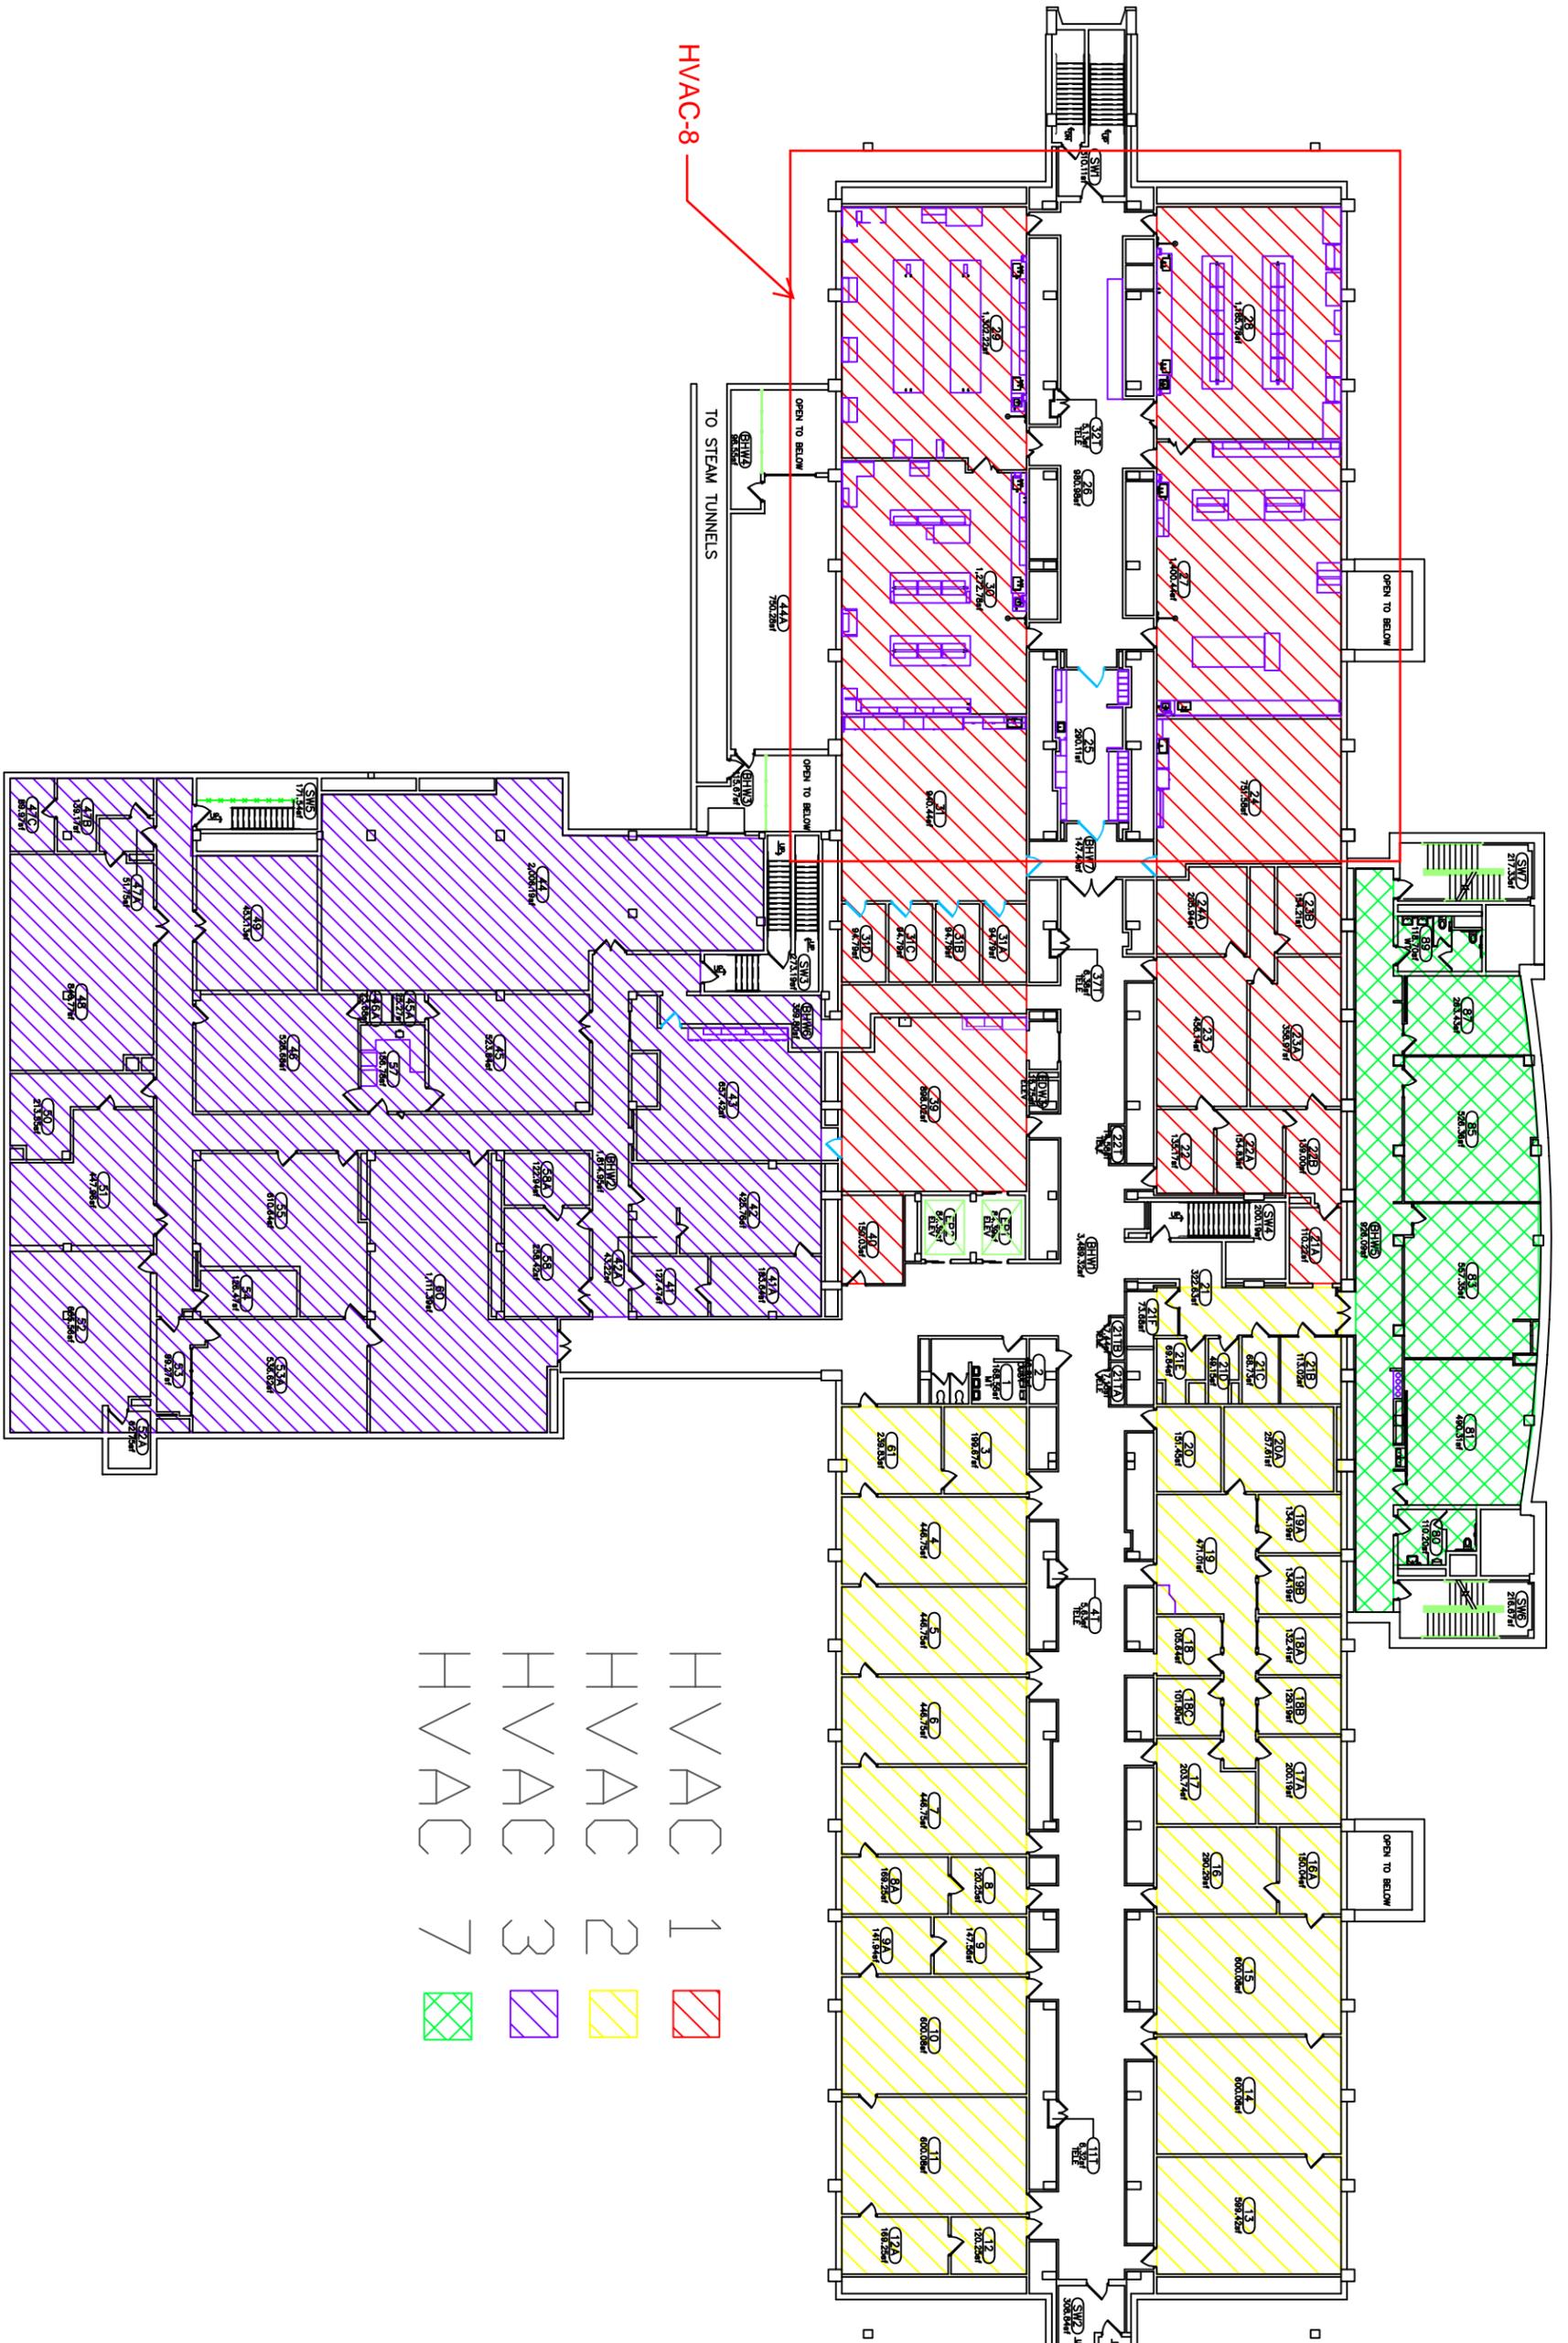


- HVAC 1
- HVAC 2
- HVAC 3
- HVAC 7



DRAWN BY	DLK	REV 1
APP'VD BY		REV 2
DATE	7/28/08	REV 3
SCALE	NONE	REV 4
DWG NO.	2 of 8	REV 5
CARD NO.		REV 6

MICHIGAN STATE UNIVERSITY
 PHYSICAL PLANT DIVISION
 HVAC CENTRAL CONTROL

TITLE:
 Chemistry Building
 Basement

BUILDING NUMBER:
 163

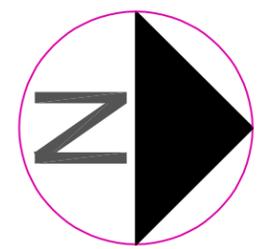

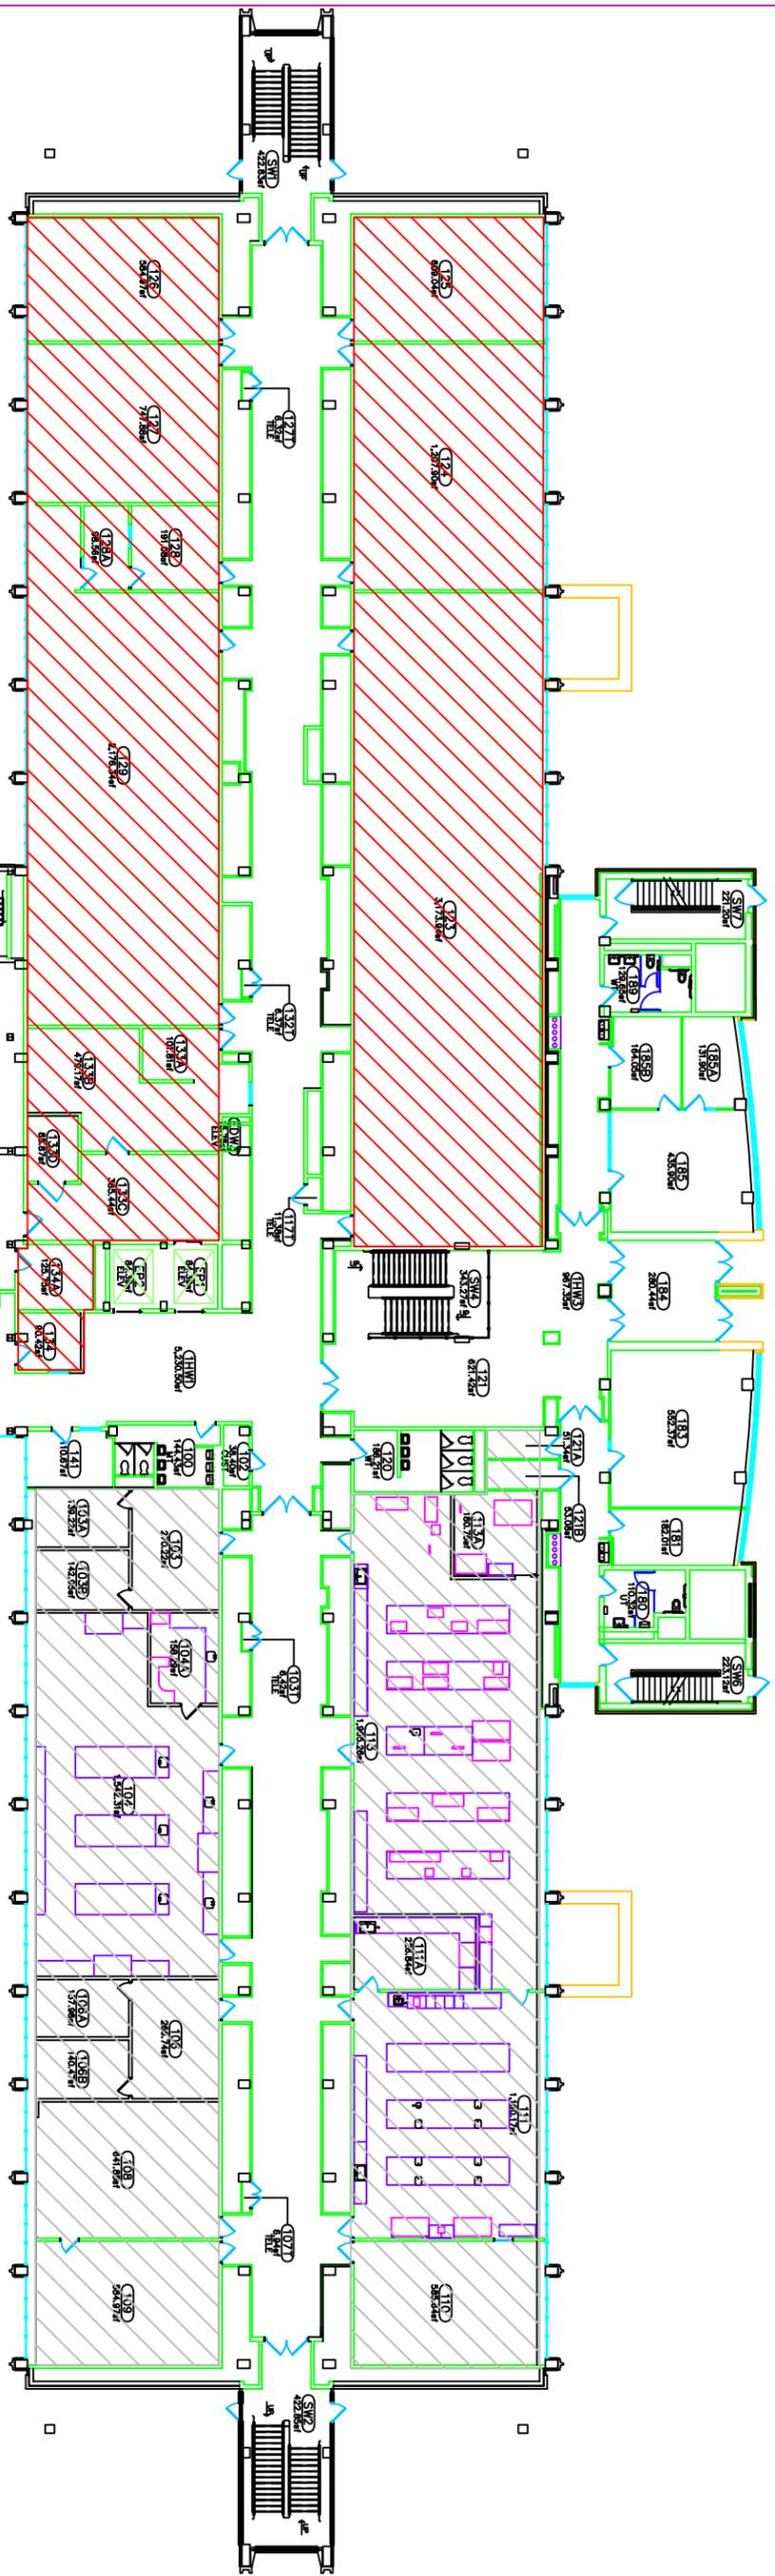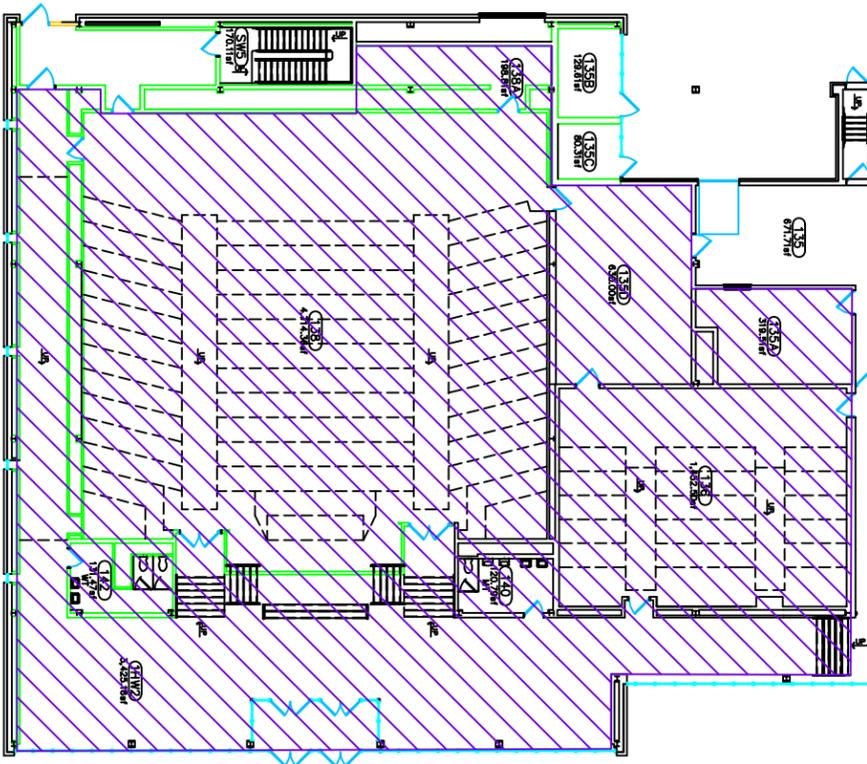


- HVAC 1 
- HVAC 2 
- HVAC 3 
- HVAC 7


DRAWN BY	DLK	REV 1
APP'VD BY		REV 2
DATE	7/28/08	REV 3
SCALE	NONE	REV 4
DWG NO.	3 of 8	REV 5
CARD NO.		REV 6

MICHIGAN STATE UNIVERSITY
 PHYSICAL PLANT DIVISION
 HVAC CENTRAL CONTROL

TITLE:
 Chemistry Building
 First Floor

BUILDING NUMBER:
 163

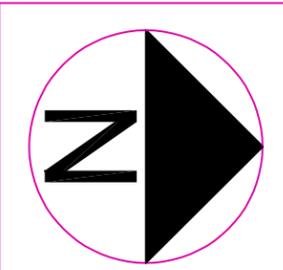

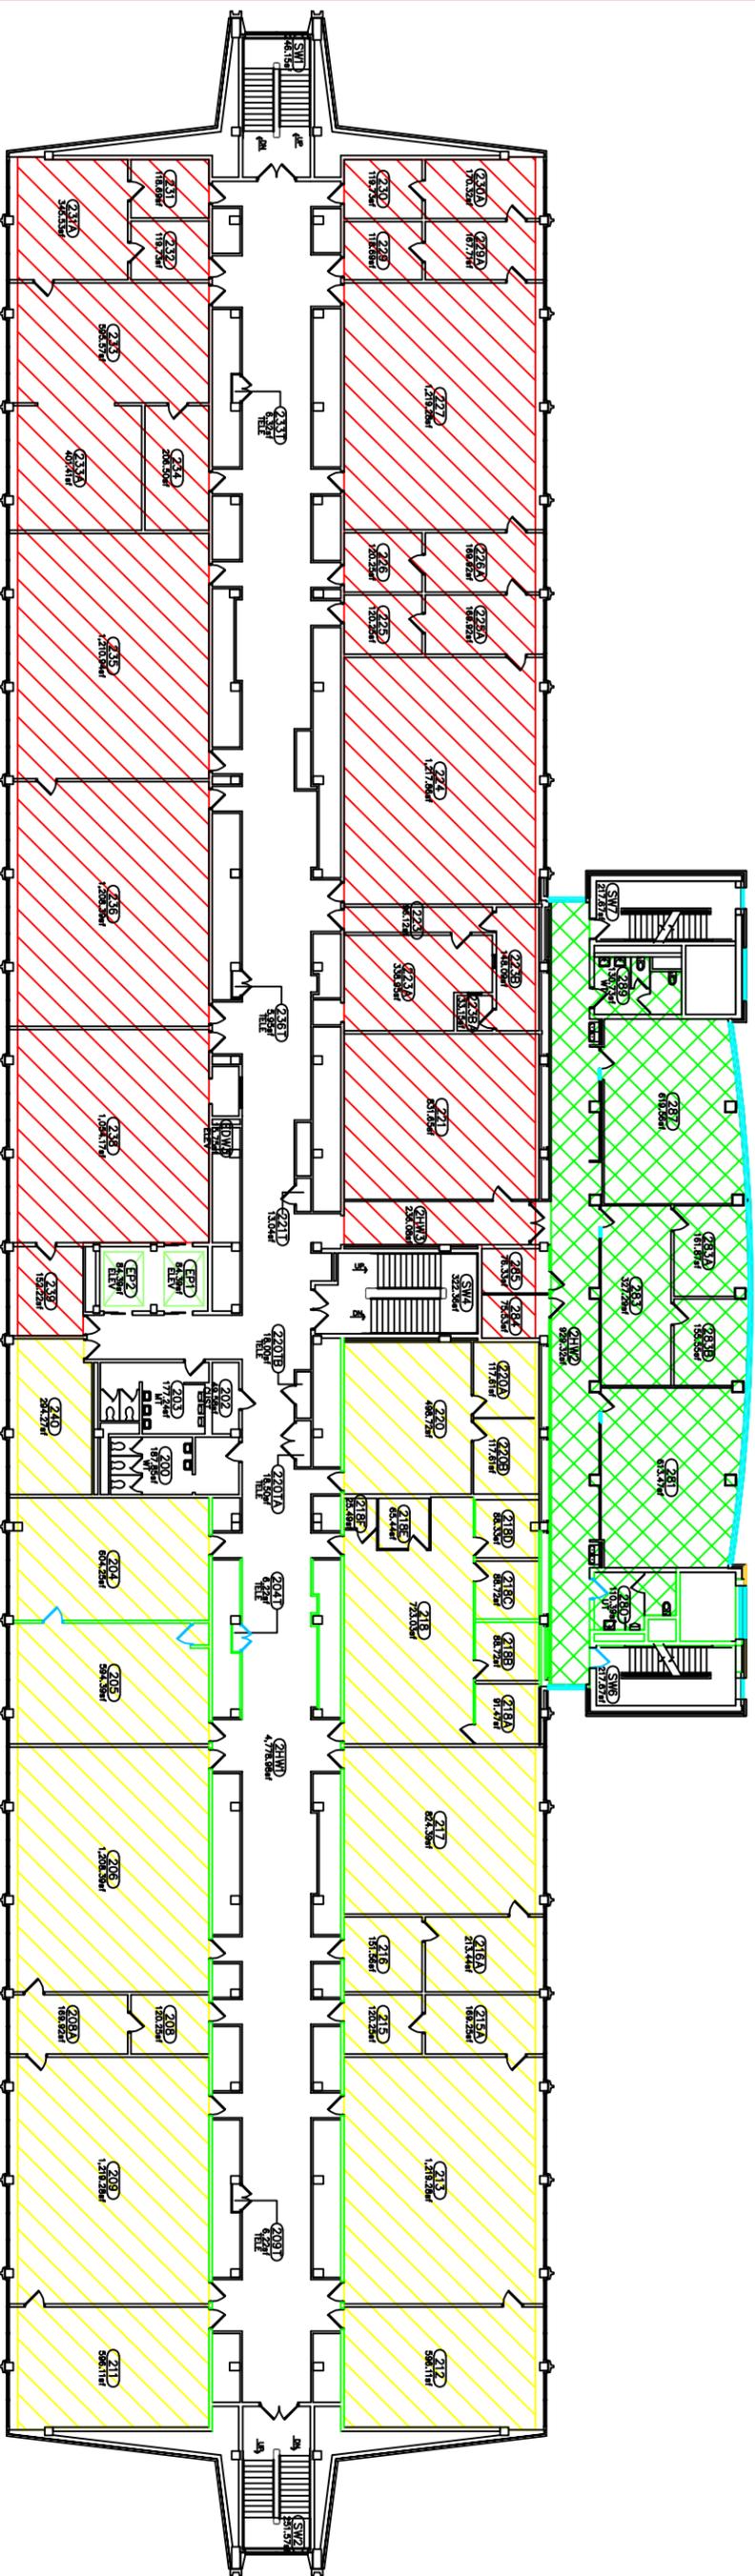



DRAWN BY	DLK	REV 1
APP'VD BY		REV 2
DATE	7/28/08	REV 3
SCALE	NONE	REV 4
DVG NO.	4 of 8	REV 5
CARD NO.		REV 6

MICHIGAN STATE UNIVERSITY
 PHYSICAL PLANT DIVISION
 HVAC CENTRAL CONTROL

TITLE:
**CHEMISTRY BUILDING
 SECOND FLOOR**

BUILDING NUMBER:
163

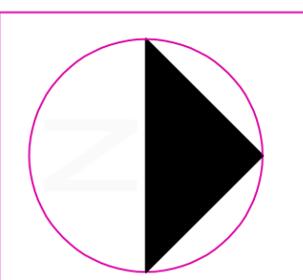

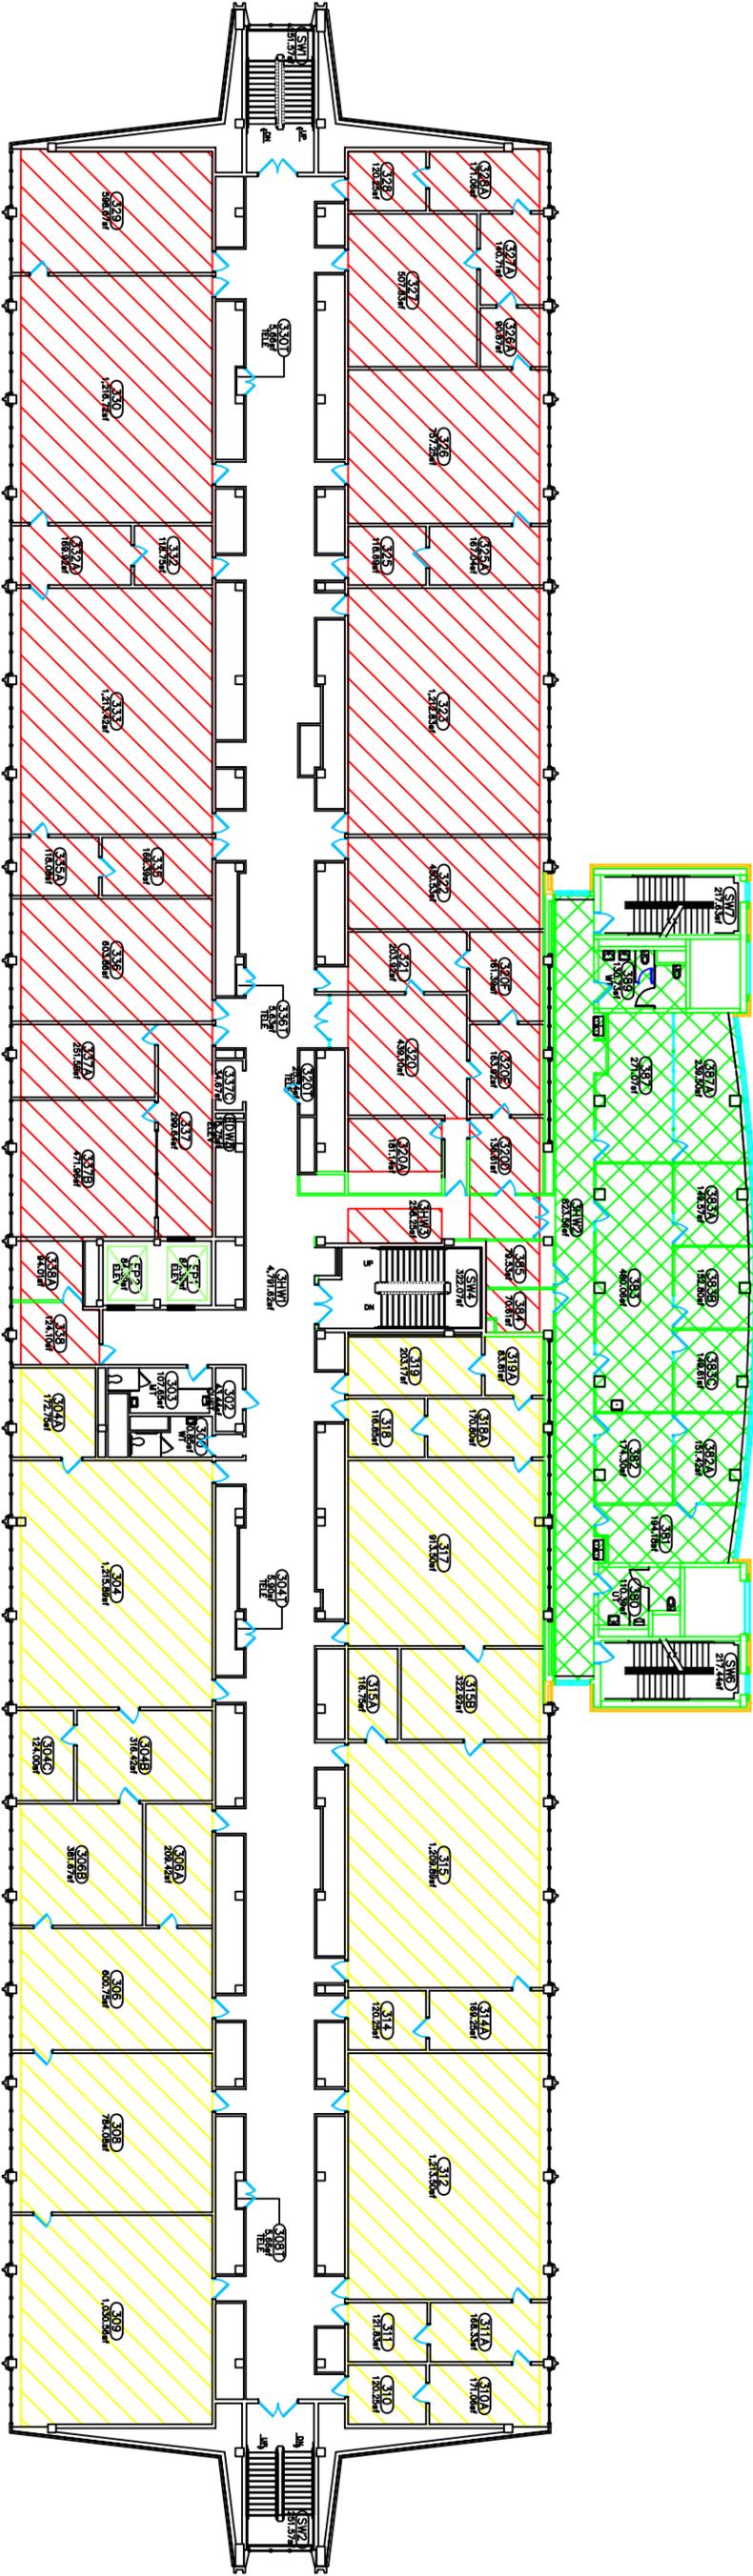


- HVAC-1 
- HVAC-2 
- HVAC-3 

DRAWN BY DLK	REV 1
APP'VD BY	REV 2
DATE 7/28/08	REV 3
SCALE NONE	REV 4
DWG NO. 5 of 8	REV 5
CARD NO.	REV 6


MICHIGAN STATE UNIVERSITY
 PHYSICAL PLANT DIVISION
 HVAC CENTRAL CONTROL

TITLE:
CHEMISTRY BUILDING
THIRD FLOOR

BUILDING NUMBER:
163

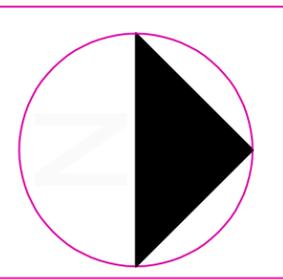

- HVAC-4 - EAST RISER
- HVAC-4 - MIDDLE RISER
- HVAC-4 - WEST RISER
- HVAC-7

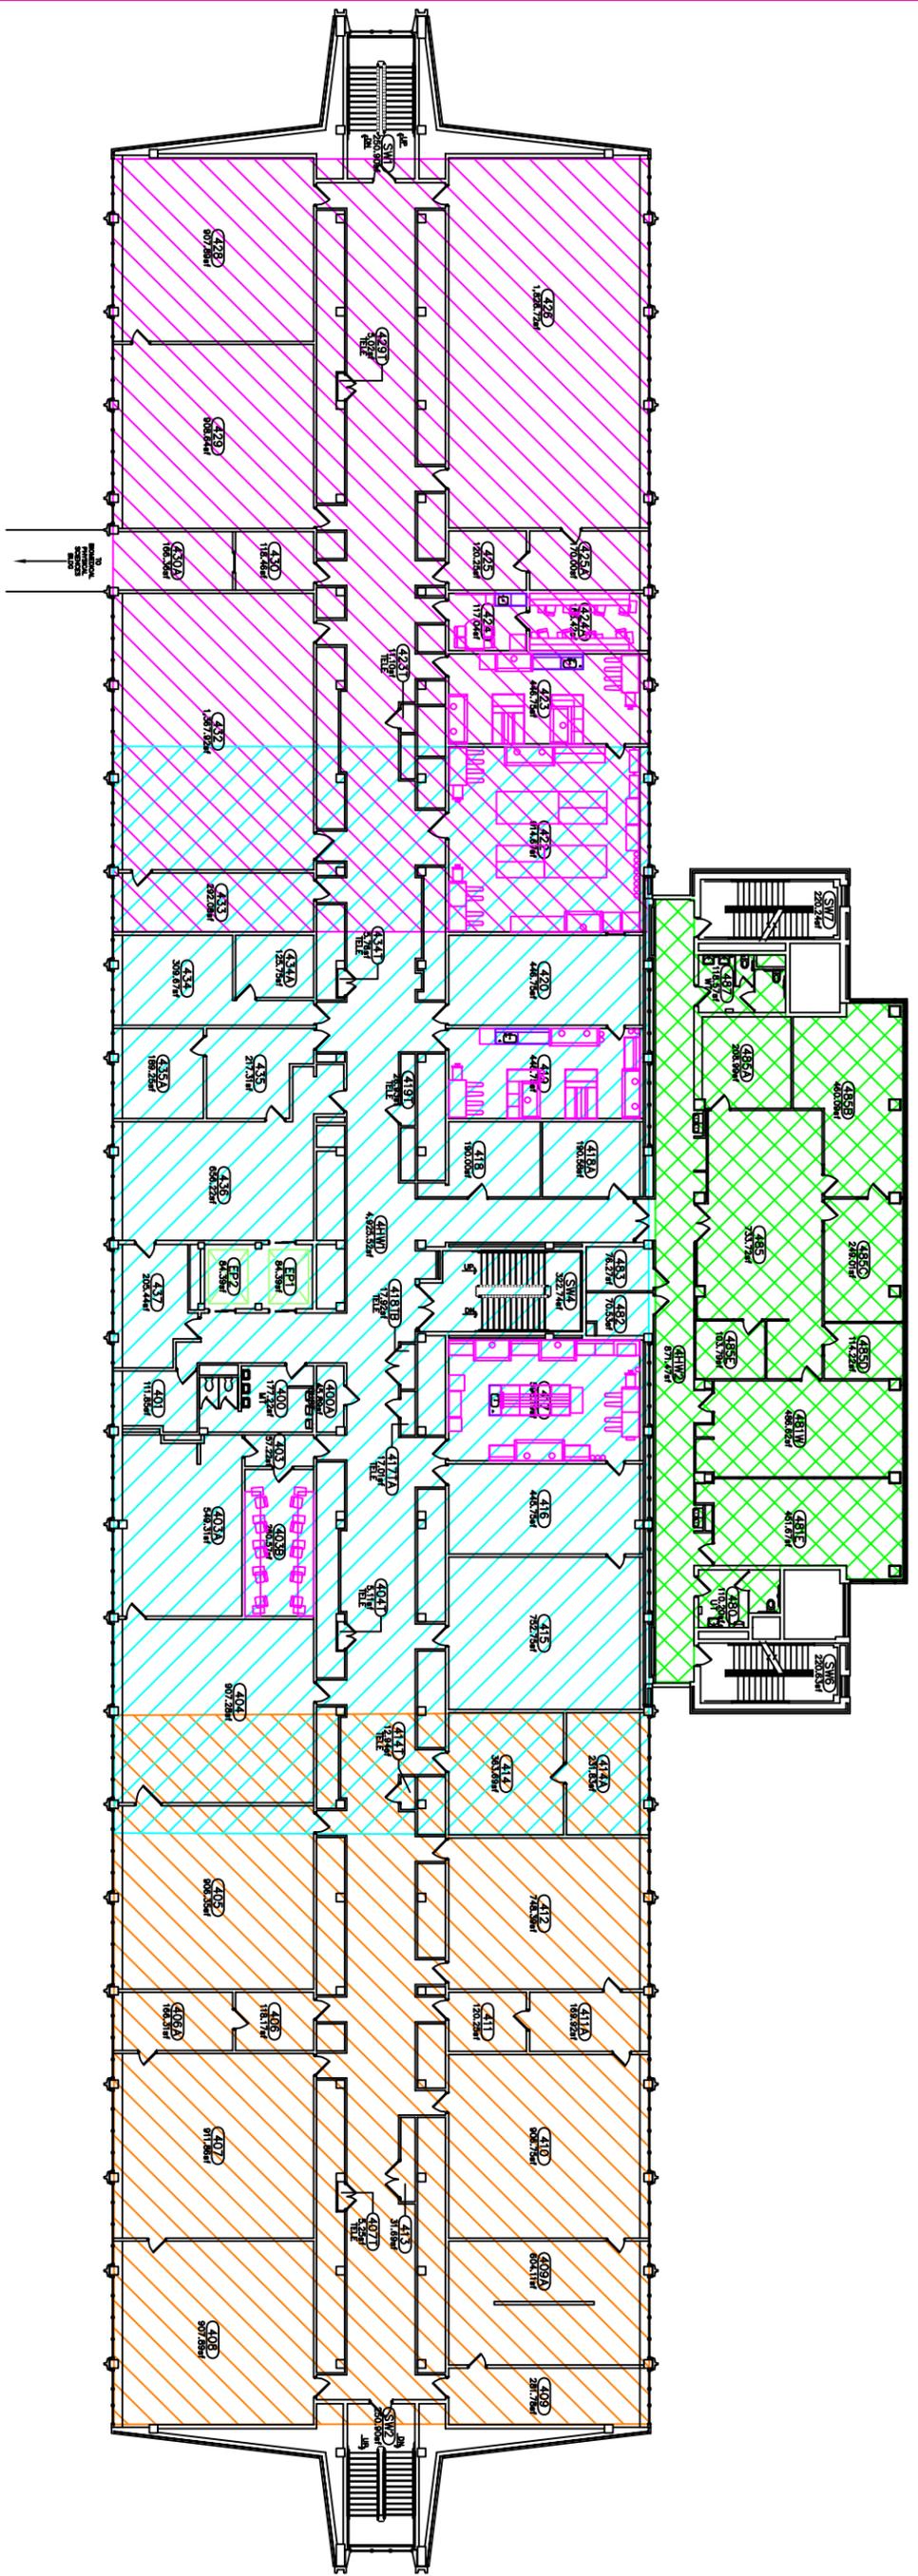



DRAWN BY DK	REV 1
APP'VD BY	REV 2
DATE 7/28/08	REV 3
SCALE NONE	REV 4
DWG NO. 6 of 8	REV 5
CARD NO.	REV 6

MICHIGAN STATE UNIVERSITY
 PHYSICAL PLANT DIVISION
 HVAC CENTRAL CONTROL

TITLE:
**CHEMISTRY BUILDING
 FOURTH FLOOR**

BUILDING NUMBER:
163

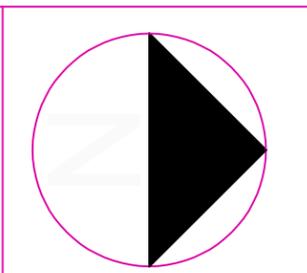

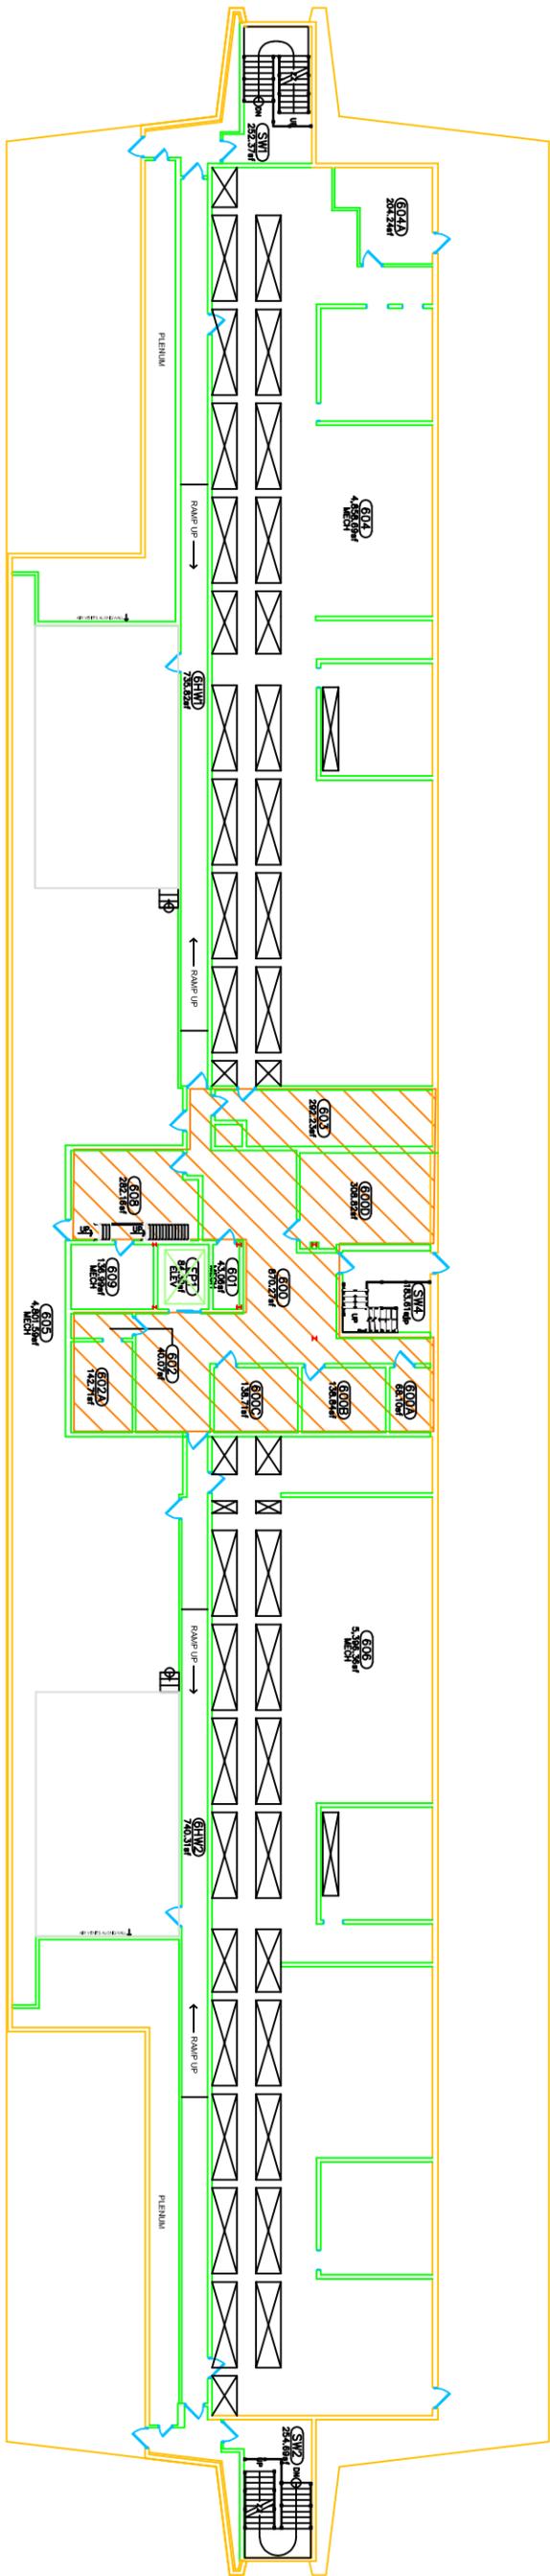

HVAC 6 

DRAWN BY	DLK	REV 1
APP'VD BY		REV 2
DATE	7/28/08	REV 3
SCALE	1" = 28'	REV 4
DWG NO.	8 of 8	REV 5
CARD NO.		REV 6

MICHIGAN STATE UNIVERSITY
 PHYSICAL PLANT DIVISION
 HVAC CENTRAL CONTROL

TITLE:
 Chemistry Building
 Penthouse

BUILDING NUMBER:
 163

