
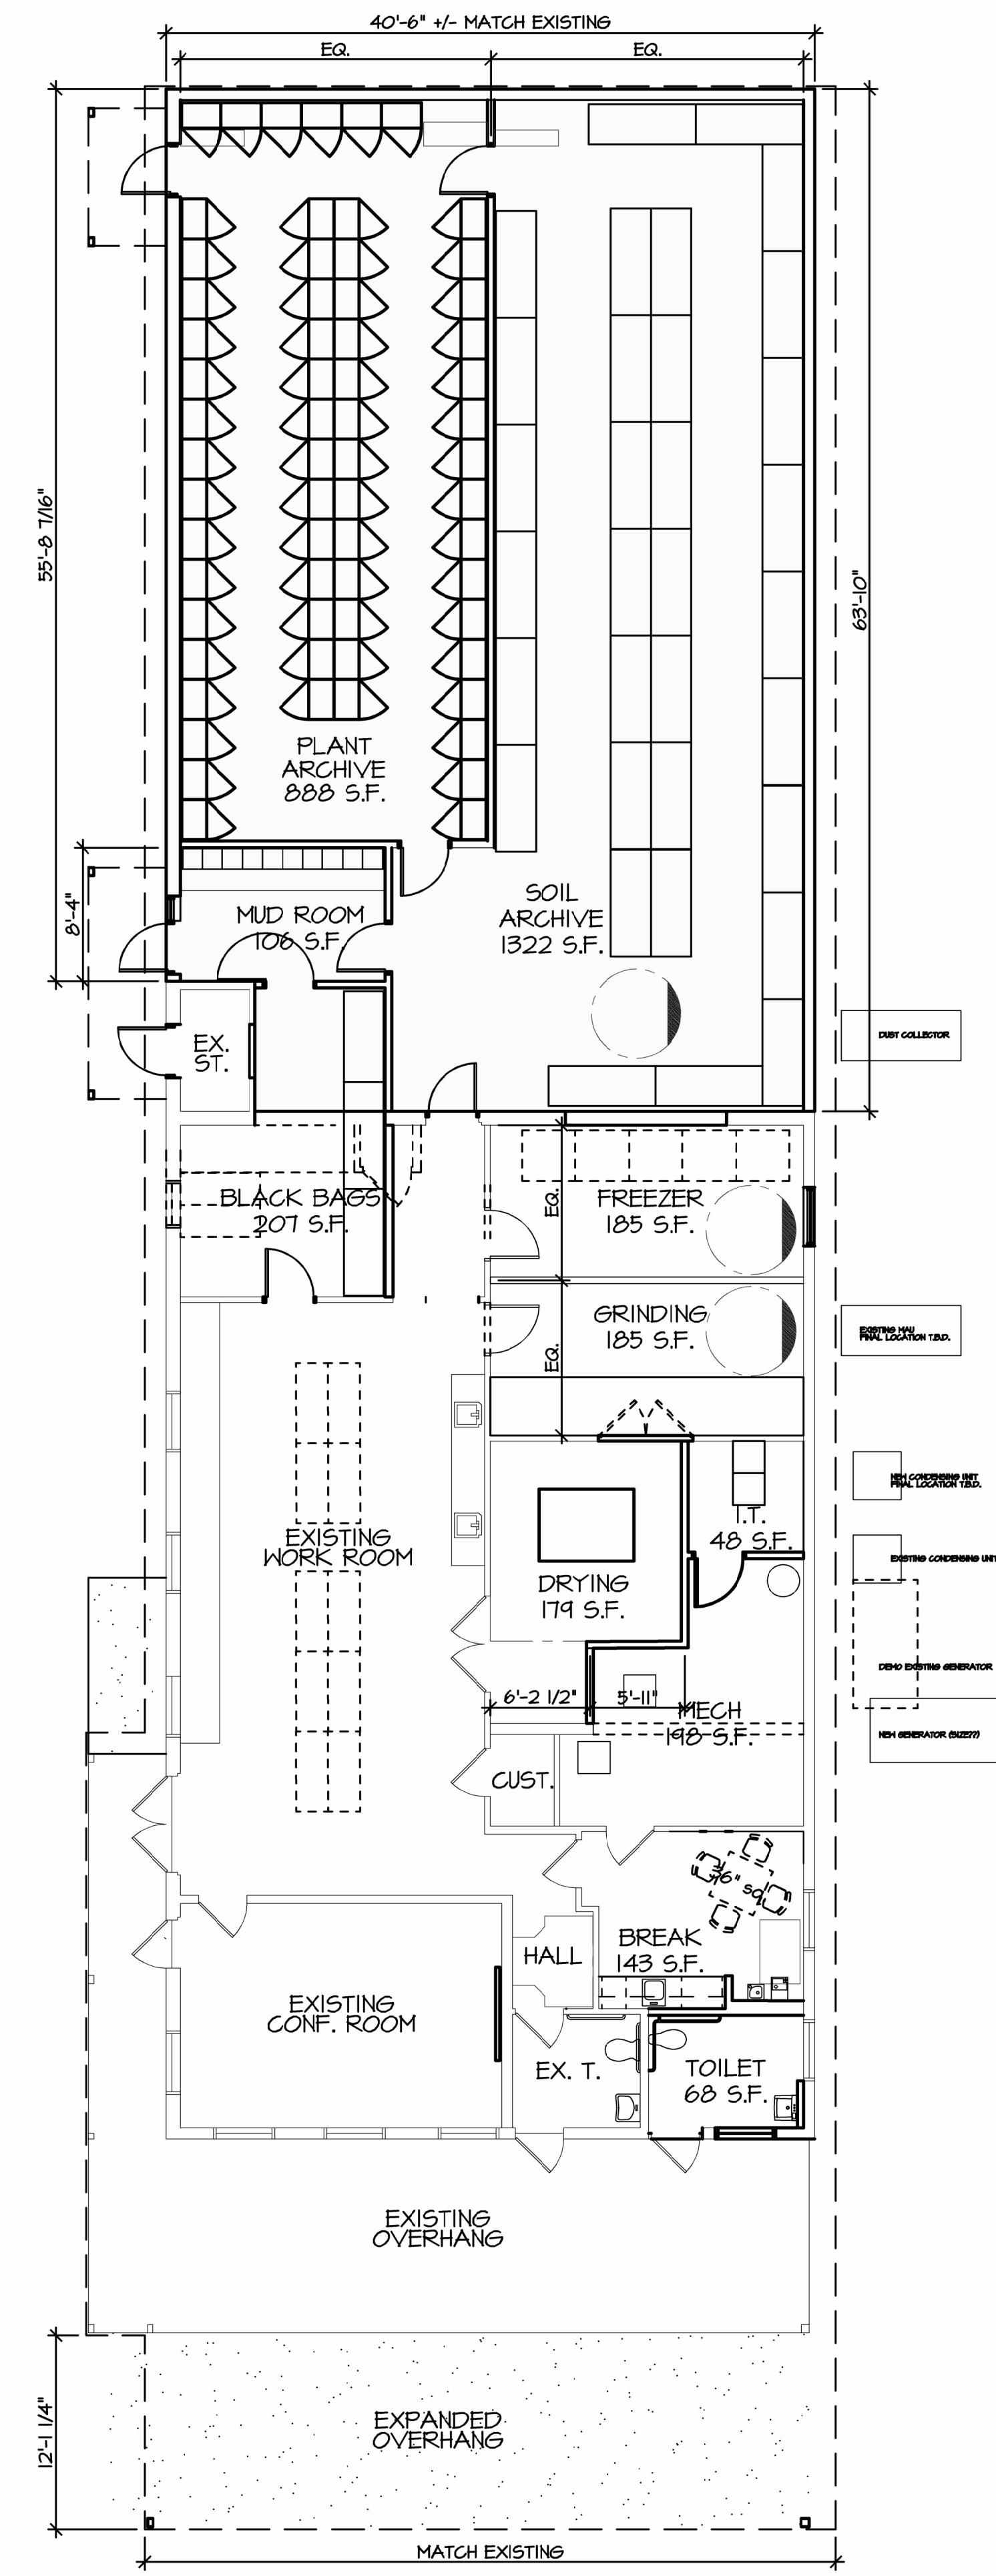
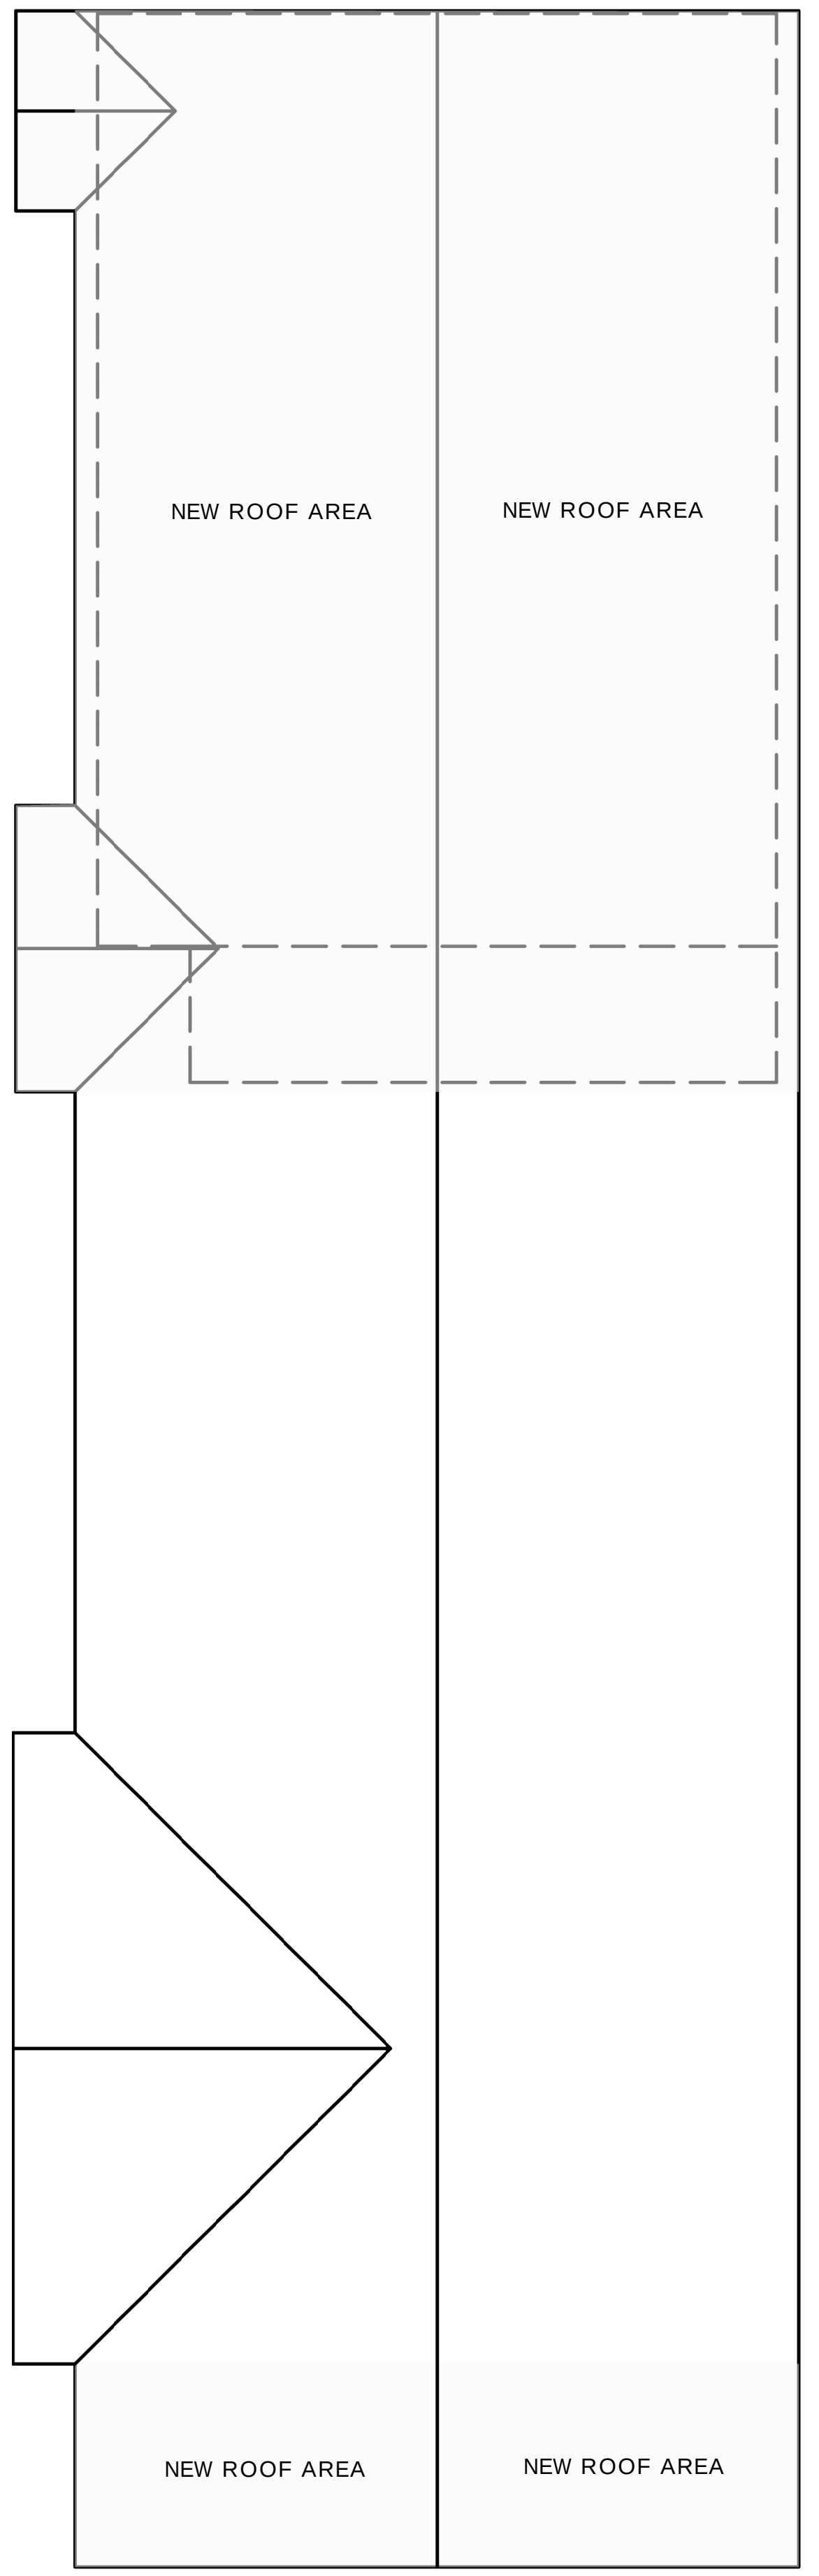


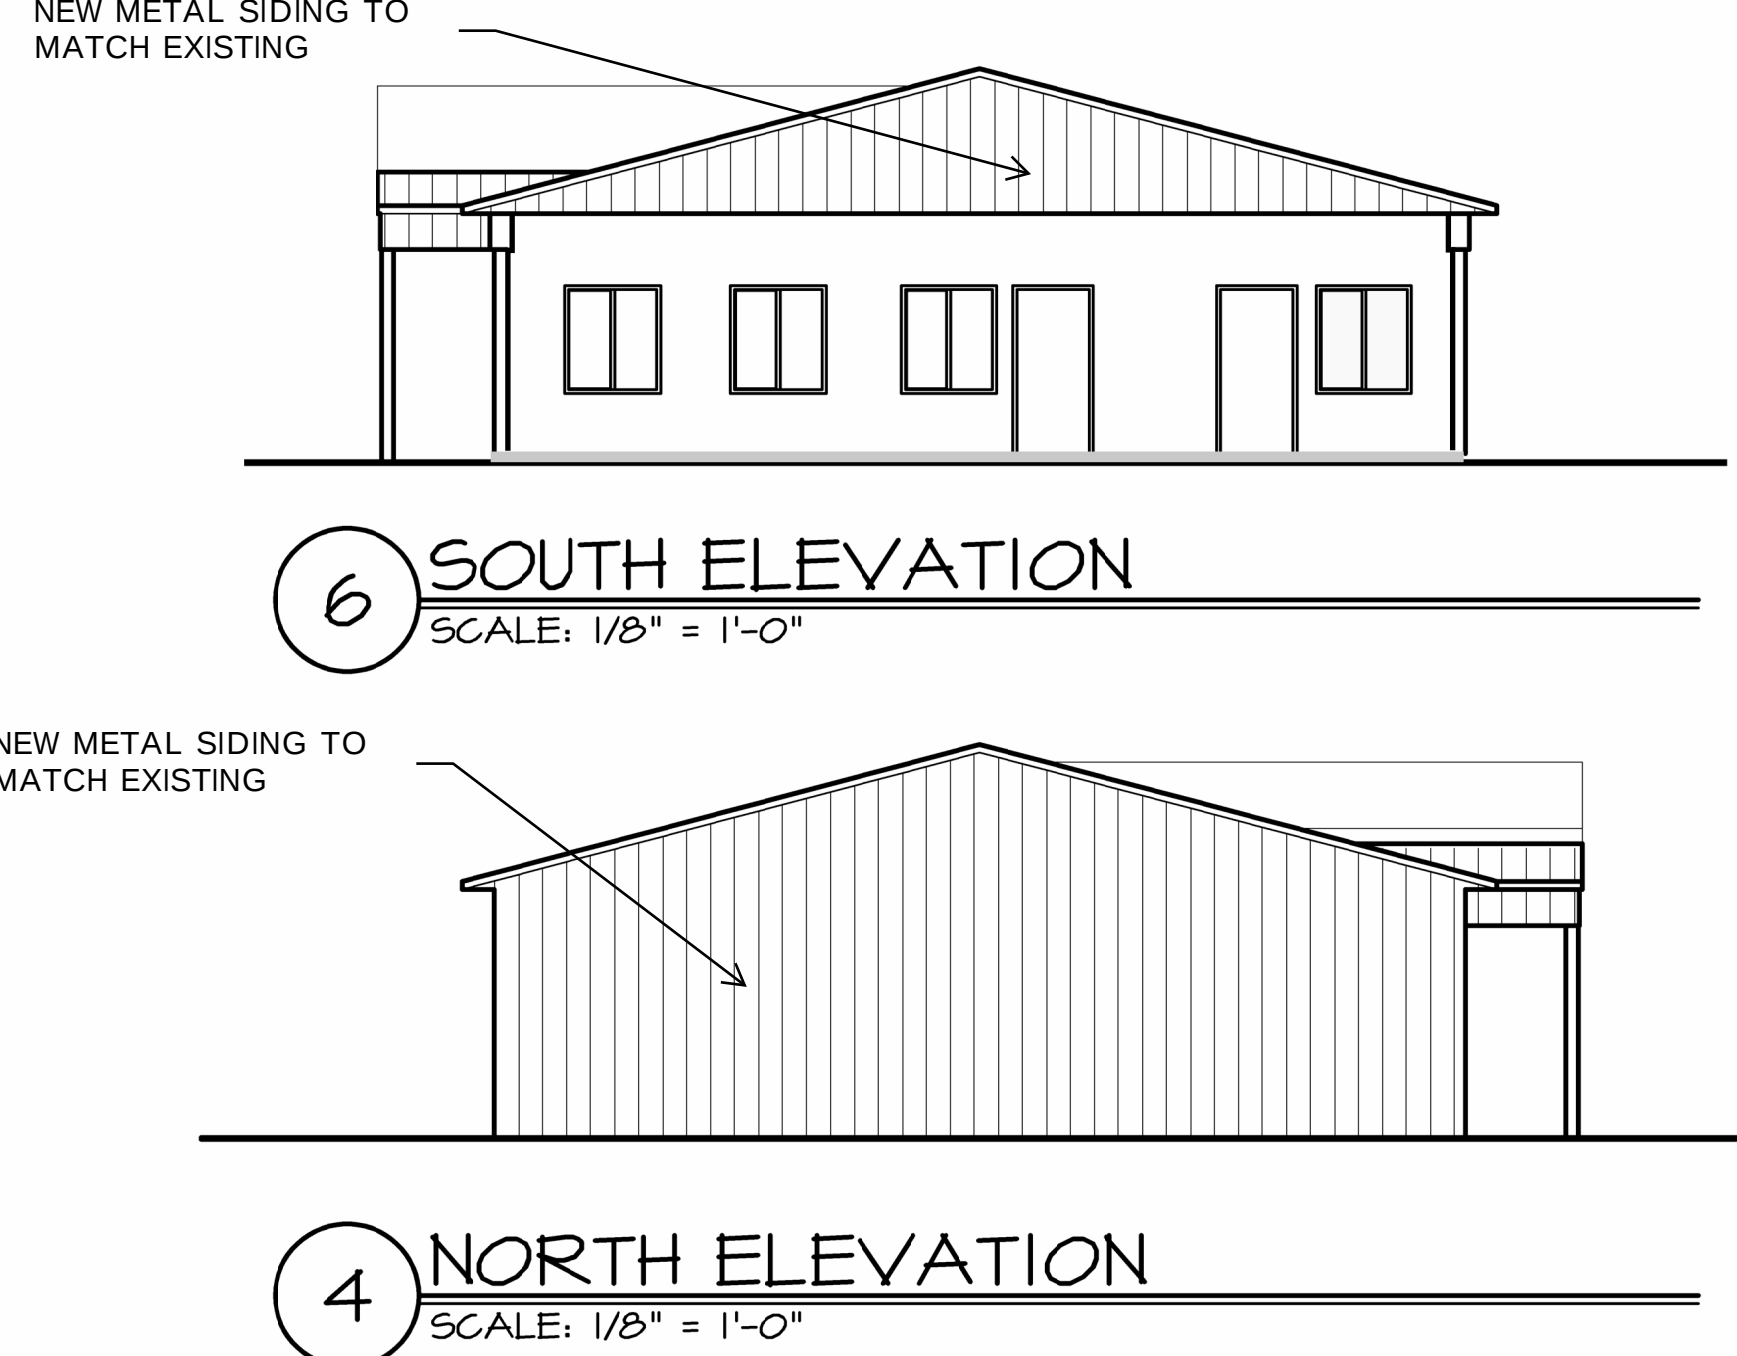

ADDITION & REMODELING

KELLOGG BIOLOGICAL STATION

HICKORY CORNERS, MICHIGAN

REVISIONS/REVIEW	DATE
SCHEMATIC DESIGN	11.24.2025

KEY PLAN

JOB NO. 2080.029
SHEET TITLE
SCHEMATIC DESIGN PACKAGE
SHEET NO. A1.1
© KINGS COTT ASSOCIATES INC. PORTAGE, MICHIGAN