


IRMA
PERIMETER EDGE
TYPICAL DETAIL

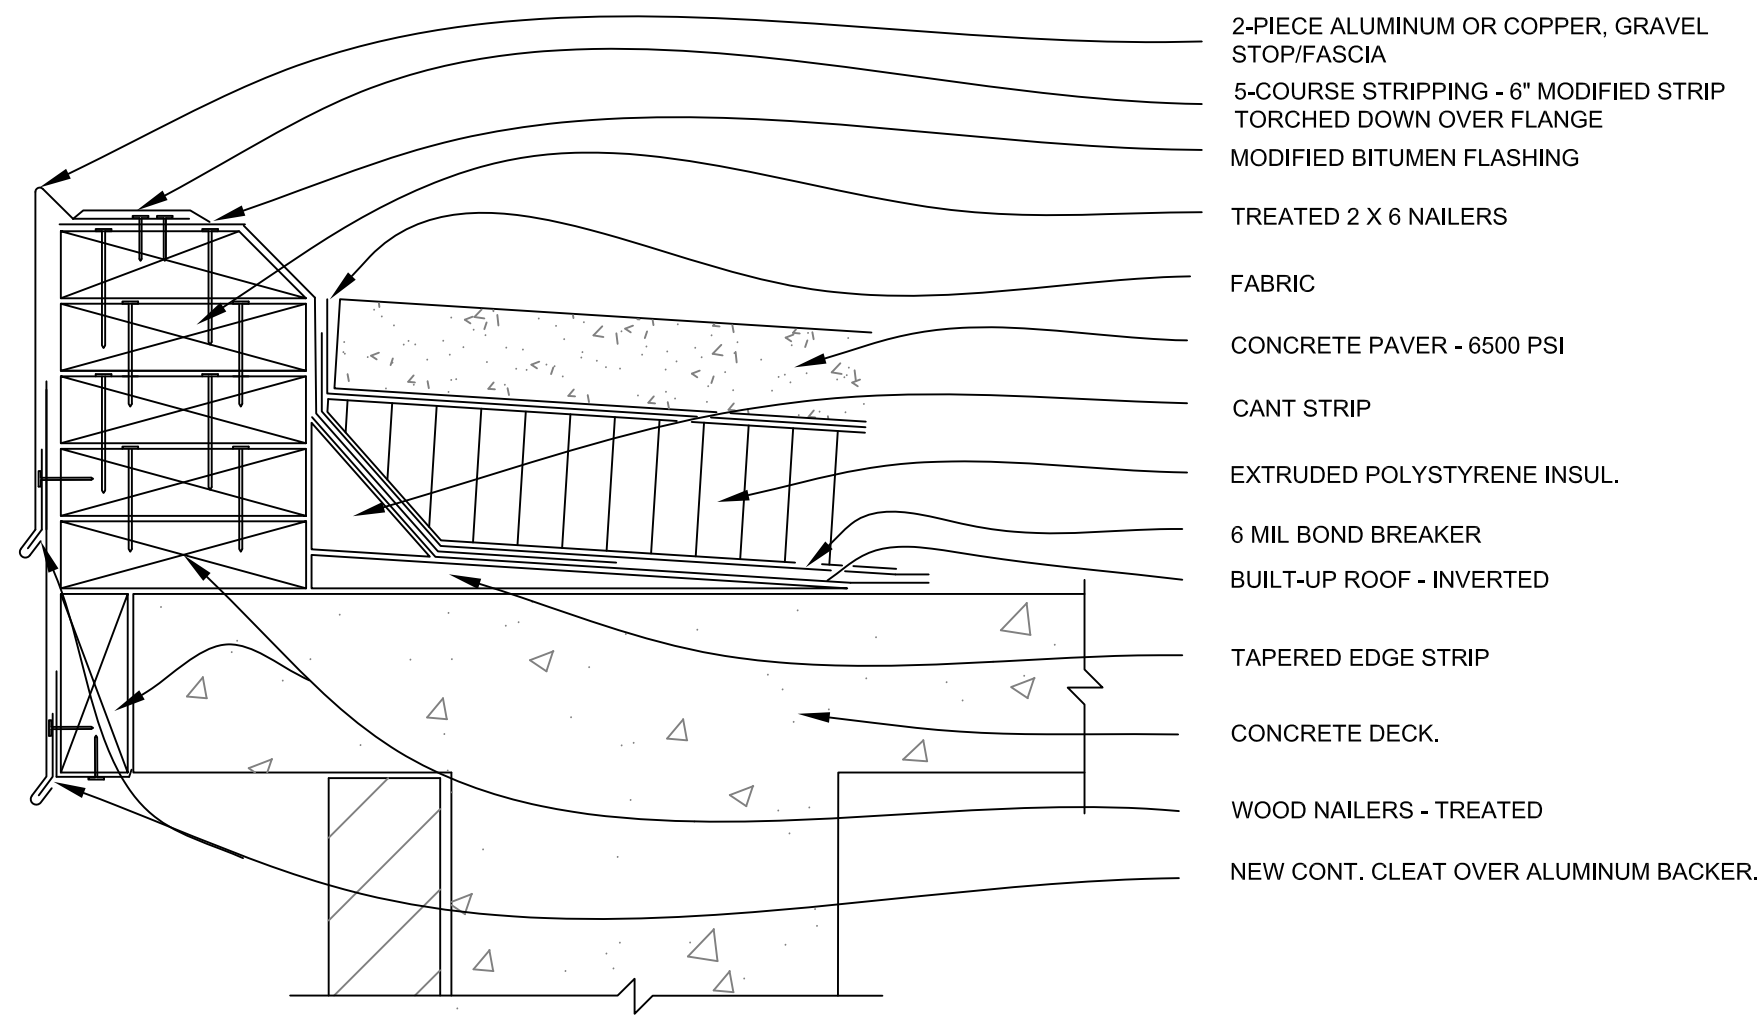

- 2-PIECE ALUMINUM OR COPPER, GRAVEL STOP/FASCIA
- 5-COURSE STRIPPING - 6" MODIFIED STRIP TORCHED DOWN OVER FLANGE
- MODIFIED BITUMEN FLASHING
- TREATED 2 X 6 NAILERS
- FABRIC
- CONCRETE PAVER - 6500 PSI
- CANT STRIP
- EXTRUDED POLYSTYRENE INSUL.
- 6 MIL BOND BREAKER
- BUILT-UP ROOF - INVERTED
- TAPERED EDGE STRIP
- CONCRETE DECK.
- WOOD NAILERS - TREATED
- NEW CONT. CLEAT OVER ALUMINUM BACKER.

PERIMETER EDGE
NO SCALE

DRAWN	CHARLAND
DATE	10/13/2016
SCALE	AS NOTED
REVISIONS	