


NEW HUBLESS CAST IRON REPLACEMENT  
ROOF DRAIN AS MANUFACTURED BY WADE,  
W-3000 SERIES OR PRE-APPROVED EQUAL.  
INSTALL FLUSH WITH TOP SURFACE OF THE  
ROOF DECK AND CONNECT TO EXISTING IN  
ACCORDANCE WITH STATE AND LOCAL  
BUILDING CODES AND IN COMPLIANCE WITH  
ROOF SYSTEM MANUFACTURERS  
RECOMMENDATIONS.

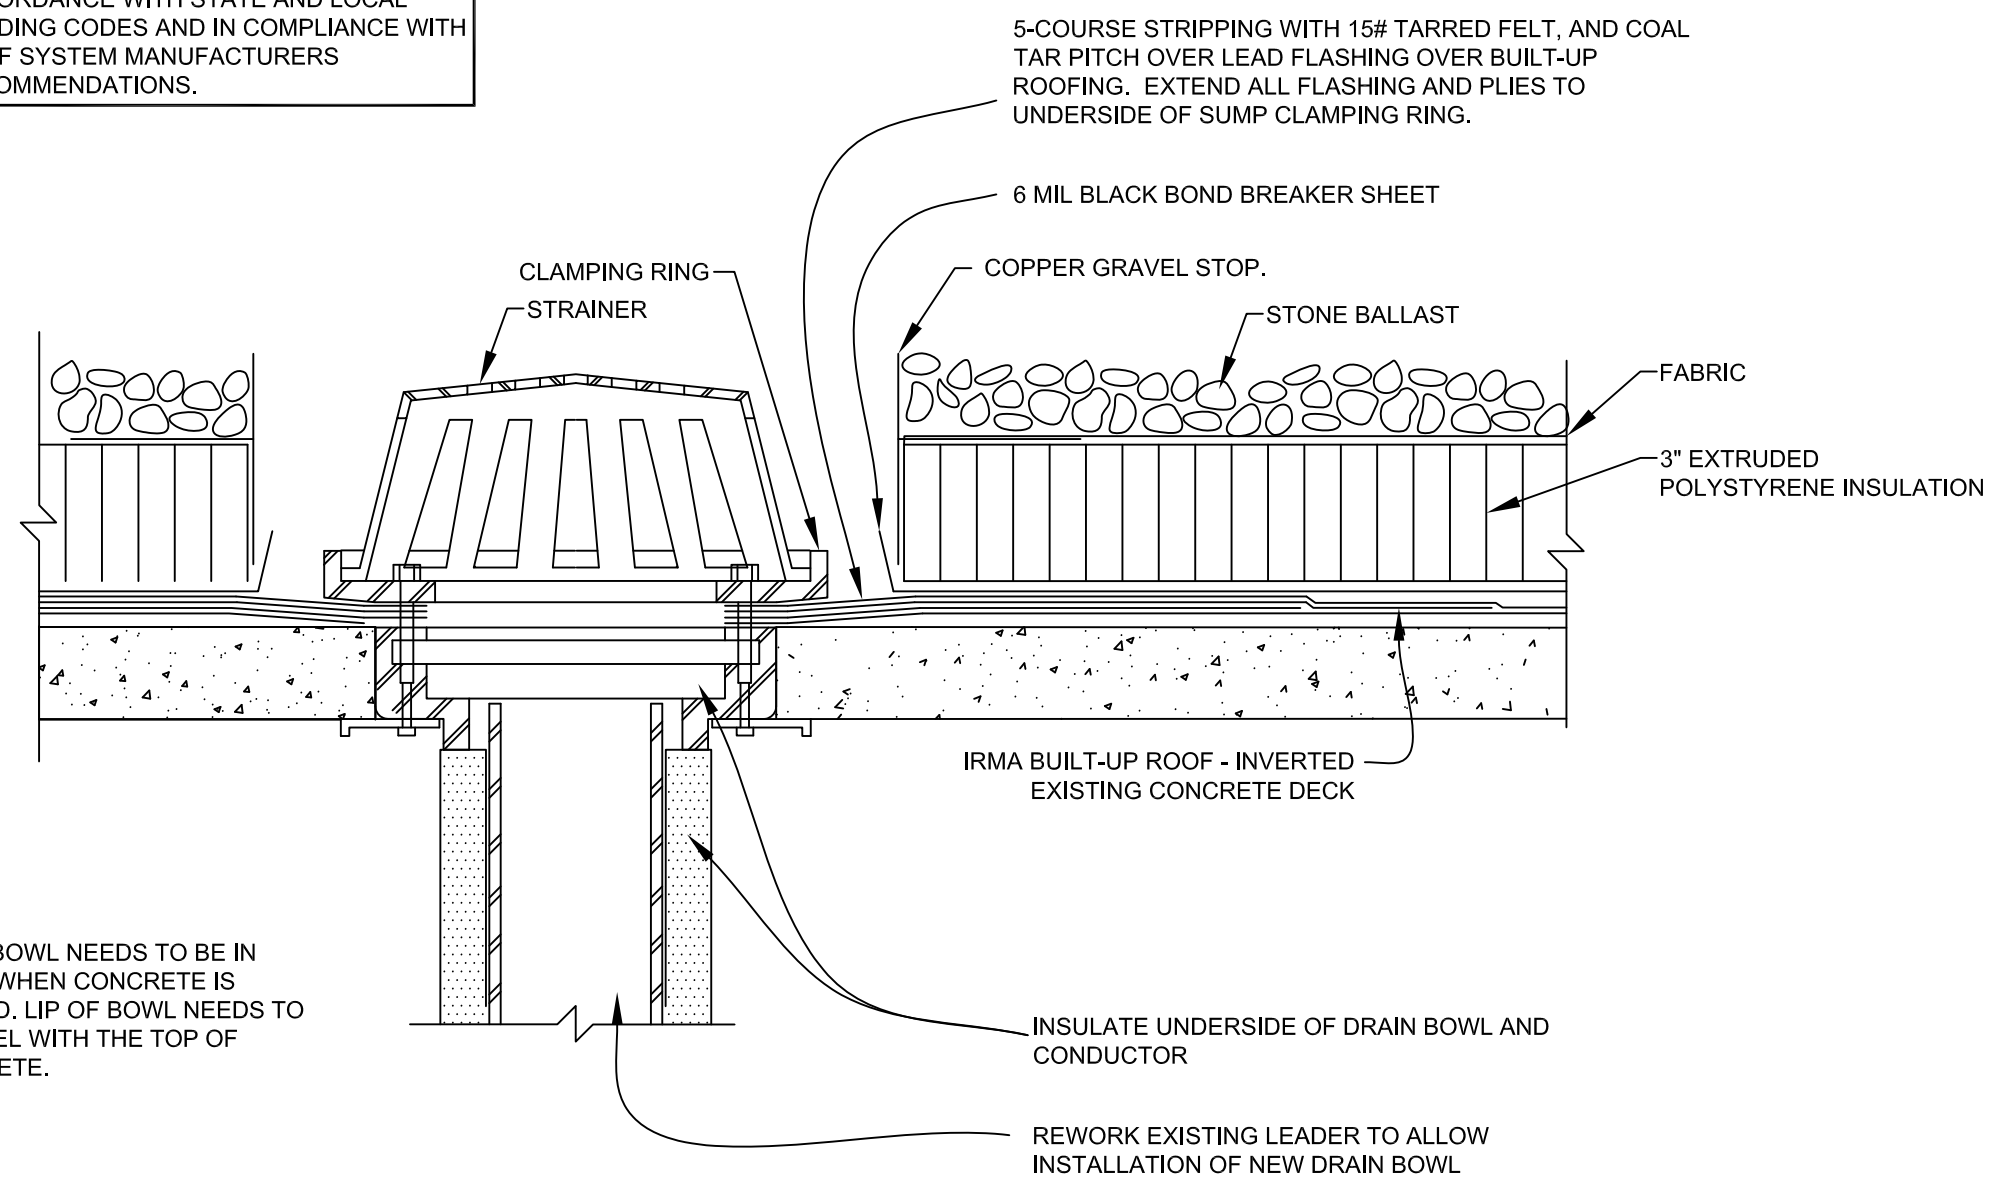

DRAIN BOWL NEEDS TO BE IN  
PLACE WHEN CONCRETE IS  
POURED. LIP OF BOWL NEEDS TO  
BE LEVEL WITH THE TOP OF  
CONCRETE.

### ROOF DRAIN DETAIL

NO SCALE

DRAWN	CHARLAND
DATE	10/13/2016
SCALE	AS NOTED
REVISIONS	