
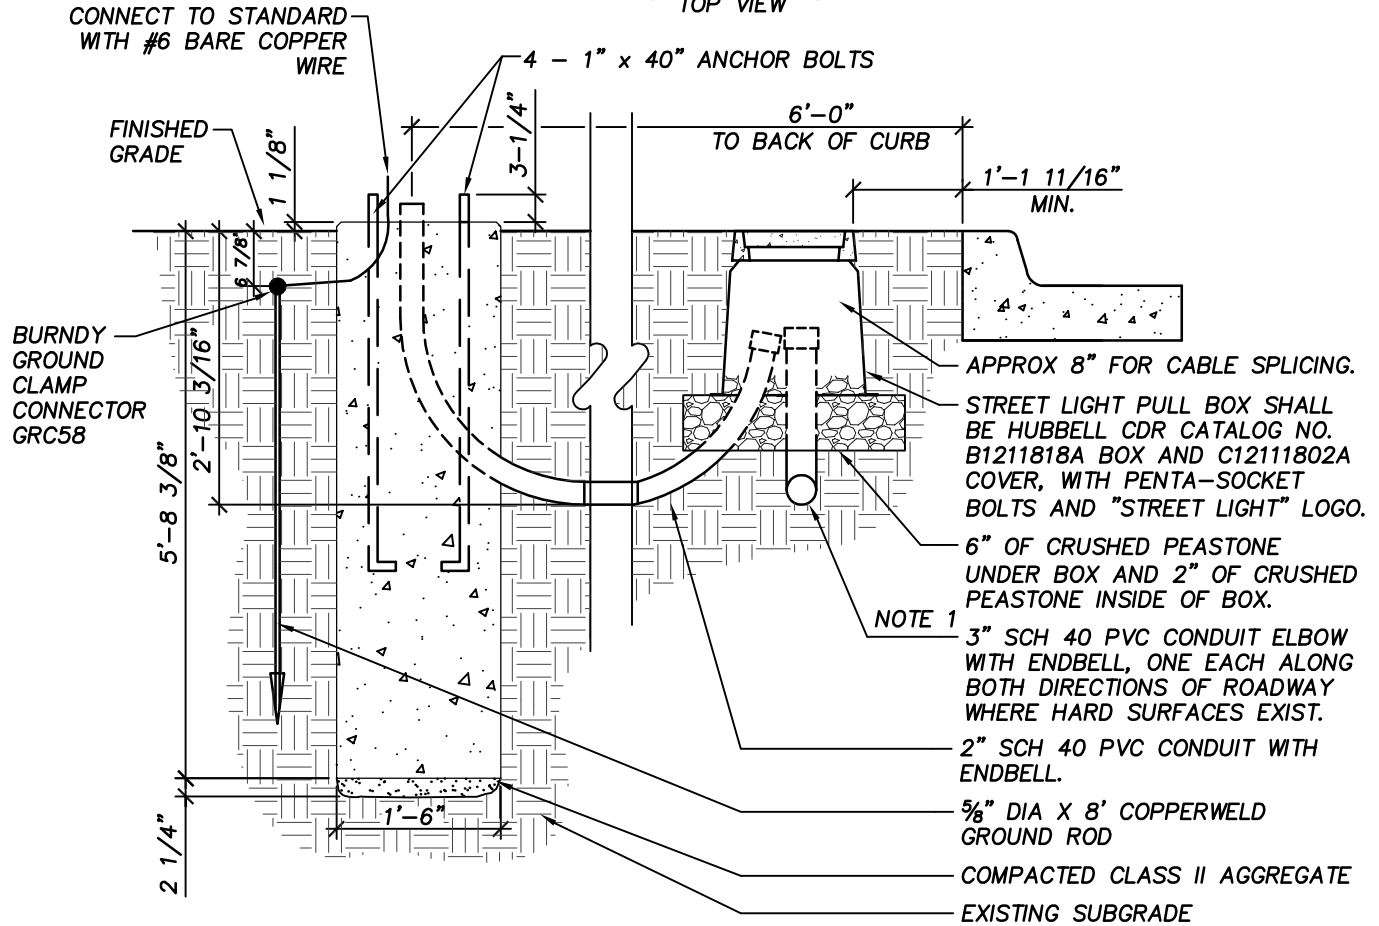


10" BOLT CIRCLE

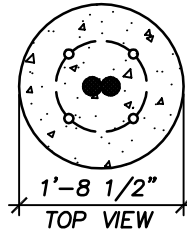

X STREET LIGHT BASE WITH PULL BOX
X-X NOT TO SCALE

NOTE:
1. THE 3" SCH 40 CONDUITS ARE NOT REQUIRED WHEN THE PULLBOX IS IN GREEN SPACE.

SEE SPECIFICATION SECTION 265600 EXTERIOR LIGHTING

MICHIGAN STATE UNIVERSITY Infrastructure Planning and Facilities	STREET LIGHT BASE WITH PULL BOX		DATE 6/16/09	DETAIL NO. 265600-02	SHEET 1 OF ONE
	TYPICAL DETAIL		DRAWN	REVISION 11/29/18	