




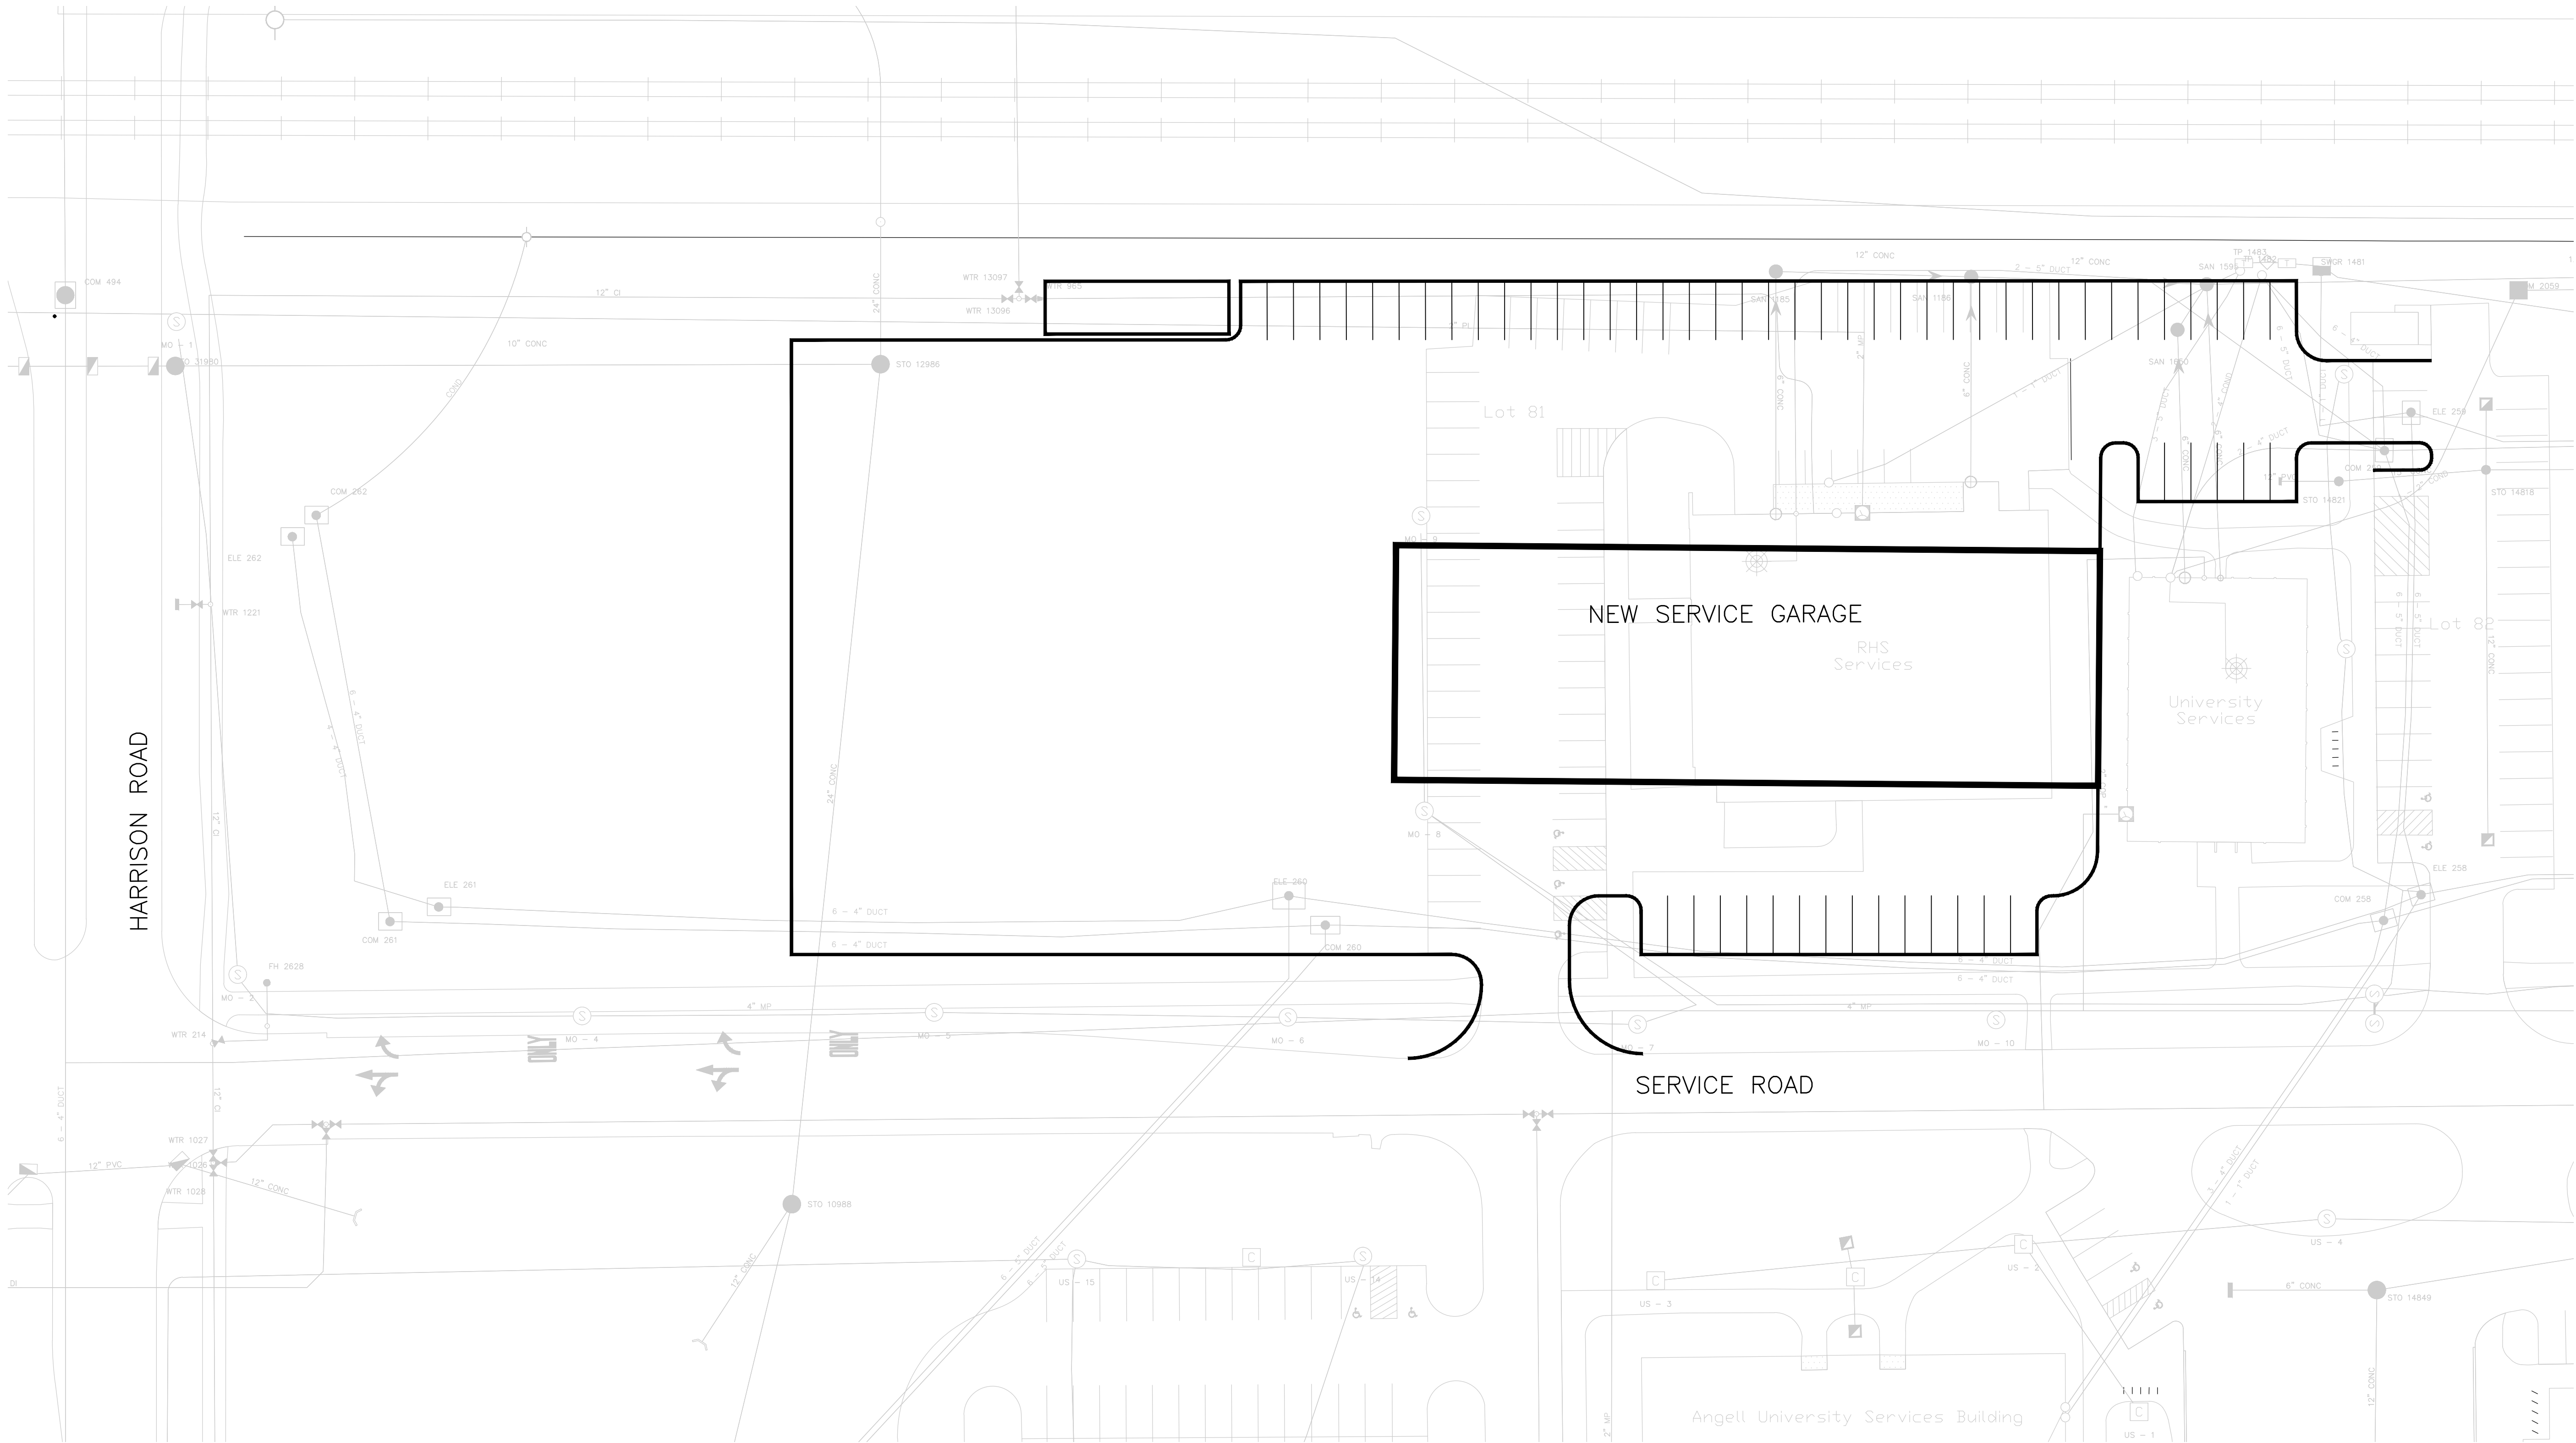

HARRISON ROAD

NEW SERVICE GARAGE

RHS Services

University Services

SERVICE ROAD

SCALE 1" = 30'



Infrastructure
Planning and Facilities

MICHIGAN STATE
UNIVERSITY

Transportation Services - Garage

Construct Original Building

MSU PROJ. NO.
CP 25063

PR. MGR.	
ARCH.	
MECH.	
ELEC.	
CIVIL	
L.A.	
INT. DES.	
CONST. REP.	
APPR.	
DATE	
SCALE	
ISSUED	

CONCEPT LAYOUT

C1

1 OF 1